





LS3P

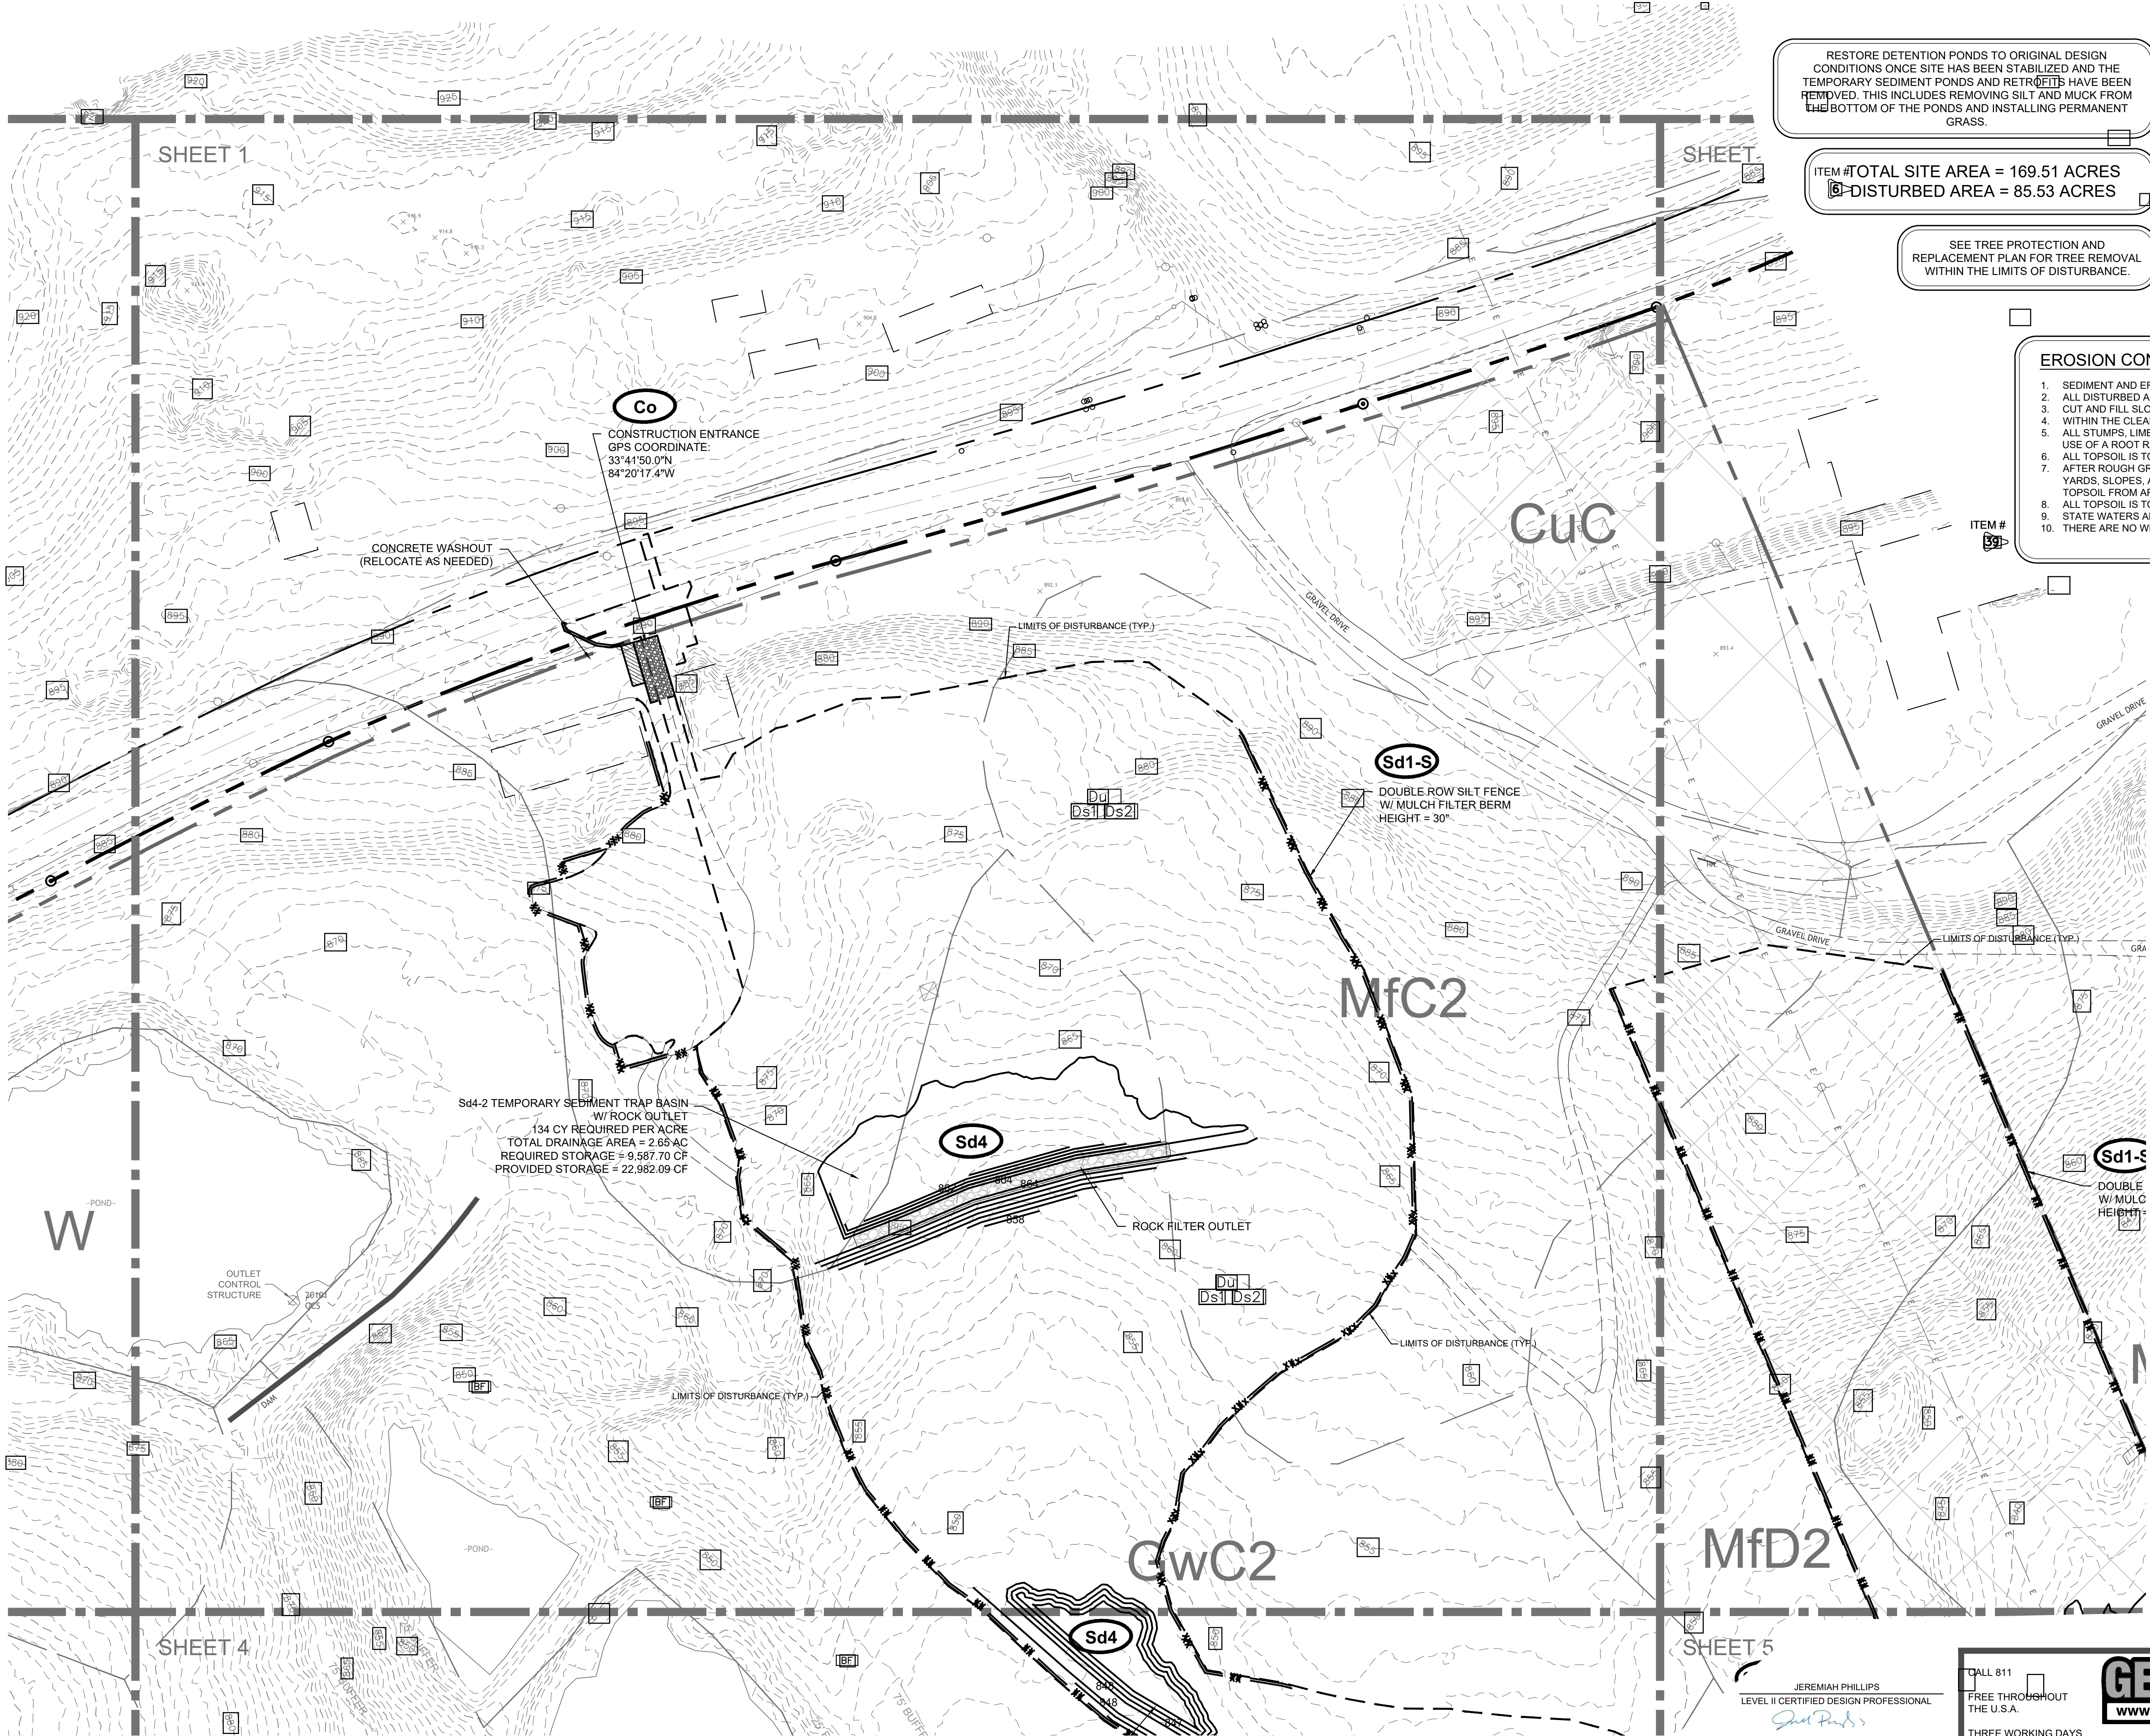

RESTORE DETENTION PONDS TO ORIGINAL DESIGN CONDITIONS ONCE SITE HAS BEEN STABILIZED AND THE TEMPORARY SEDIMENT PONDS AND RETROFITS HAVE BEEN REMOVED. THIS INCLUDES REMOVING SILT AND MUCK FROM THE BOTTOM OF THE PONDS AND INSTALLING PERMANENT GRASS.

ITEM # TOTAL SITE AREA = 169.51 ACRES
6 DISTURBED AREA = 85.53 ACRES

SEE TREE PROTECTION AND REPLACEMENT PLAN FOR TREE REMOVAL WITHIN THE LIMITS OF DISTURBANCE.

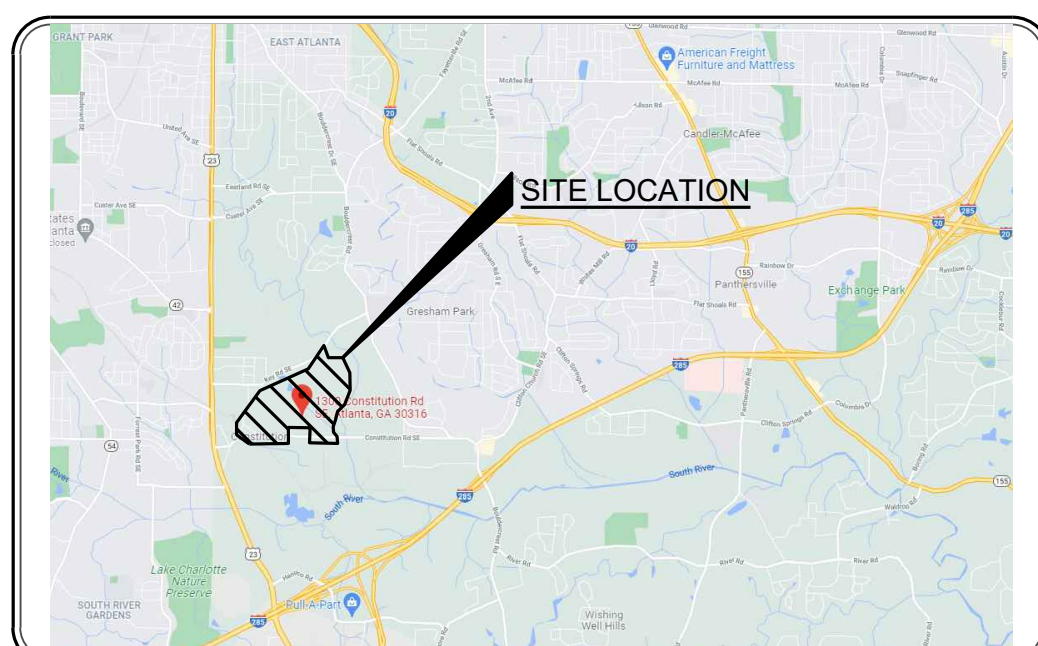

ITEM # LOCATION MAP
10 N.T.S.

EROSION CONTROL NOTES

1. SEDIMENT AND EROSION CONTROL MEASURES AND PRACTICES TO BE INSPECTED DAILY.
2. ALL DISTURBED AREAS TO BE GRASSED AS SOON AS CONSTRUCTION PHASES PERMIT.
3. CUT AND FILL SLOPES SHALL NOT EXCEED 2H:1V.
4. WITHIN THE CLEARING LIMITS, THE SITE IS TO BE TIMBERED.
5. ALL STUMPS, LIMBS, AND TOPS ARE TO BE DISPOSED OF OFF-SITE AND THE SOIL IS TO BE CLEANED BY USE OF A ROOT RAKE OR SIMILAR IMPLEMENT.
6. ALL TOPSOIL IS TO BE MOVED TO A STOCKPILE LOCATION.
7. AFTER ROUGH GRADING IS COMPLETE, THE TOPSOIL IS TO BE RE-SPREAD IN THE FRONT AND REAR YARDS, SLOPES, AND OTHER NON-LOAD BEARING LOCATIONS. CARE MUST BE TAKEN TO REMOVE THE TOPSOIL FROM AREAS WHERE DRIVEWAYS AND PATIOS OCCUR.
8. ALL TOPSOIL IS TO BE COMPACTED AND WALKED-IN PRIOR TO APPLICATION OF SEED OR SOD.
9. STATE WATERS ARE LOCATED ON THE SITE.
10. THERE ARE NO WETLANDS LOCATED ON THE SITE PER WETLANDS INVENTORY MAPS.

EROSION CONTROL MEASURES WILL BE MAINTAINED AT ALL TIMES. IF FULL IMPLEMENTATION OF THE APPROVED PLAN DOES NOT PROVIDE FOR EFFECTIVE EROSION CONTROL, ADDITIONAL EROSION & SEDIMENT CONTROL MEASURES SHALL BE IMPLEMENTED TO CONTROL OR TREAT THE SEDIMENT SOURCE. PRACTICES WILL BE CHECKED DAILY


ANY DISTURBED AREA LEFT EXPOSED FOR A PERIOD GREATER THAN 14 DAYS SHALL BE STABILIZED WITH MULCH OR TEMPORARY SEEDING

THE DESIGN PROFESSIONAL WHO PREPARED THE ES&PC PLAN IS TO INSPECT THE INSTALLATION OF THE INITIAL SEDIMENT STORAGE REQUIREMENTS AND PERIMETER CONTROL Bmps WITHIN 7 DAYS AFTER INSTALLATION.

NON-EXEMPT ACTIVITIES SHALL NOT BE CONDUCTED WITHIN THE 25 OR 50-FOOT UNDISTURBED STREAM BUFFERS AS MEASURED FROM THE POINT OF WRESTED VEGETATION OR WITHIN 25-FOET OF THE COASTAL MARSHLAND BUFFER AS MEASURED FROM THE JURISDICTIONAL DETERMINATION LINE WITHOUT FIRST ACQUIRING THE NECESSARY VARIANCES AND PERMITS.

UTILITIES MAY EXIST WHICH ARE NOT SHOWN ON THE PLANS. THE CONTRACTOR SHALL BE RESPONSIBLE FOR CONTACTING ALL UTILITY COMPANIES HAVING UTILITIES WITHIN OR ADJACENT TO THE WORK AREA. THE CONTRACTOR SHALL HAVE THE UTILITIES FIELD LOCATED AND COORDINATE WITH UTILITY COMPANIES TO HAVE THEM RELOCATED WHEN NECESSARY OR ADAPTED FOR TIE-INS.

THE ESCAPE OF SEDIMENT FROM THE SITE SHALL BE PREVENTED BY THE INSTALLATION OF EROSION AND SEDIMENT CONTROL MEASURES AND PRACTICES PRIOR TO, OR CONCURRENT WITH, LAND-DISTURBING ACTIVITIES.

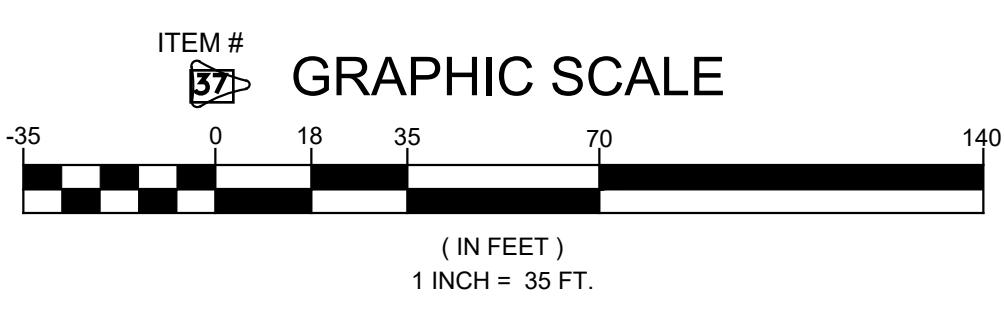

PRIMARY PERMITTEE
ATLANTA POLICE FOUNDATION
191 PEACHTREE STREET NE
SUITE 191
ATLANTA, GA 30303
404-586-0180
AWILLIAMS@ATLANTAPOLICEFOUNDATION.ORG

ENGINEER
JEREMIAH PHILLIPS
EBERLY & ASSOCIATES, INC.
2951 FLOWERS ROAD SOUTH
SUITE 119
ATLANTA, GEORGIA 30341
(770) 452-7849
JPHILLIPS@EBERLY.NET

24 HOUR CONTACT
ALAN WILLIAMS
(770) 354-3392
AWILLIAMS@ATLANTAPOLICEFOUNDATION.ORG



CALL 811
FREE THROUGHOUT THE U.S.A.
THREE WORKING DAYS BEFORE YOU DIG.


GEORGIA811
www.Georgia811.com
Know what's below. Call before you dig.



EC-201 SHEET 1 ES&PC PHASE I PLAN

Atlanta Police Foundation
Public Safety Training Center


LAND LOT 81, 82, 110, & 111
15TH DISTRICT
DEKALB COUNTY, GEORGIA
561 KEY ROAD SE

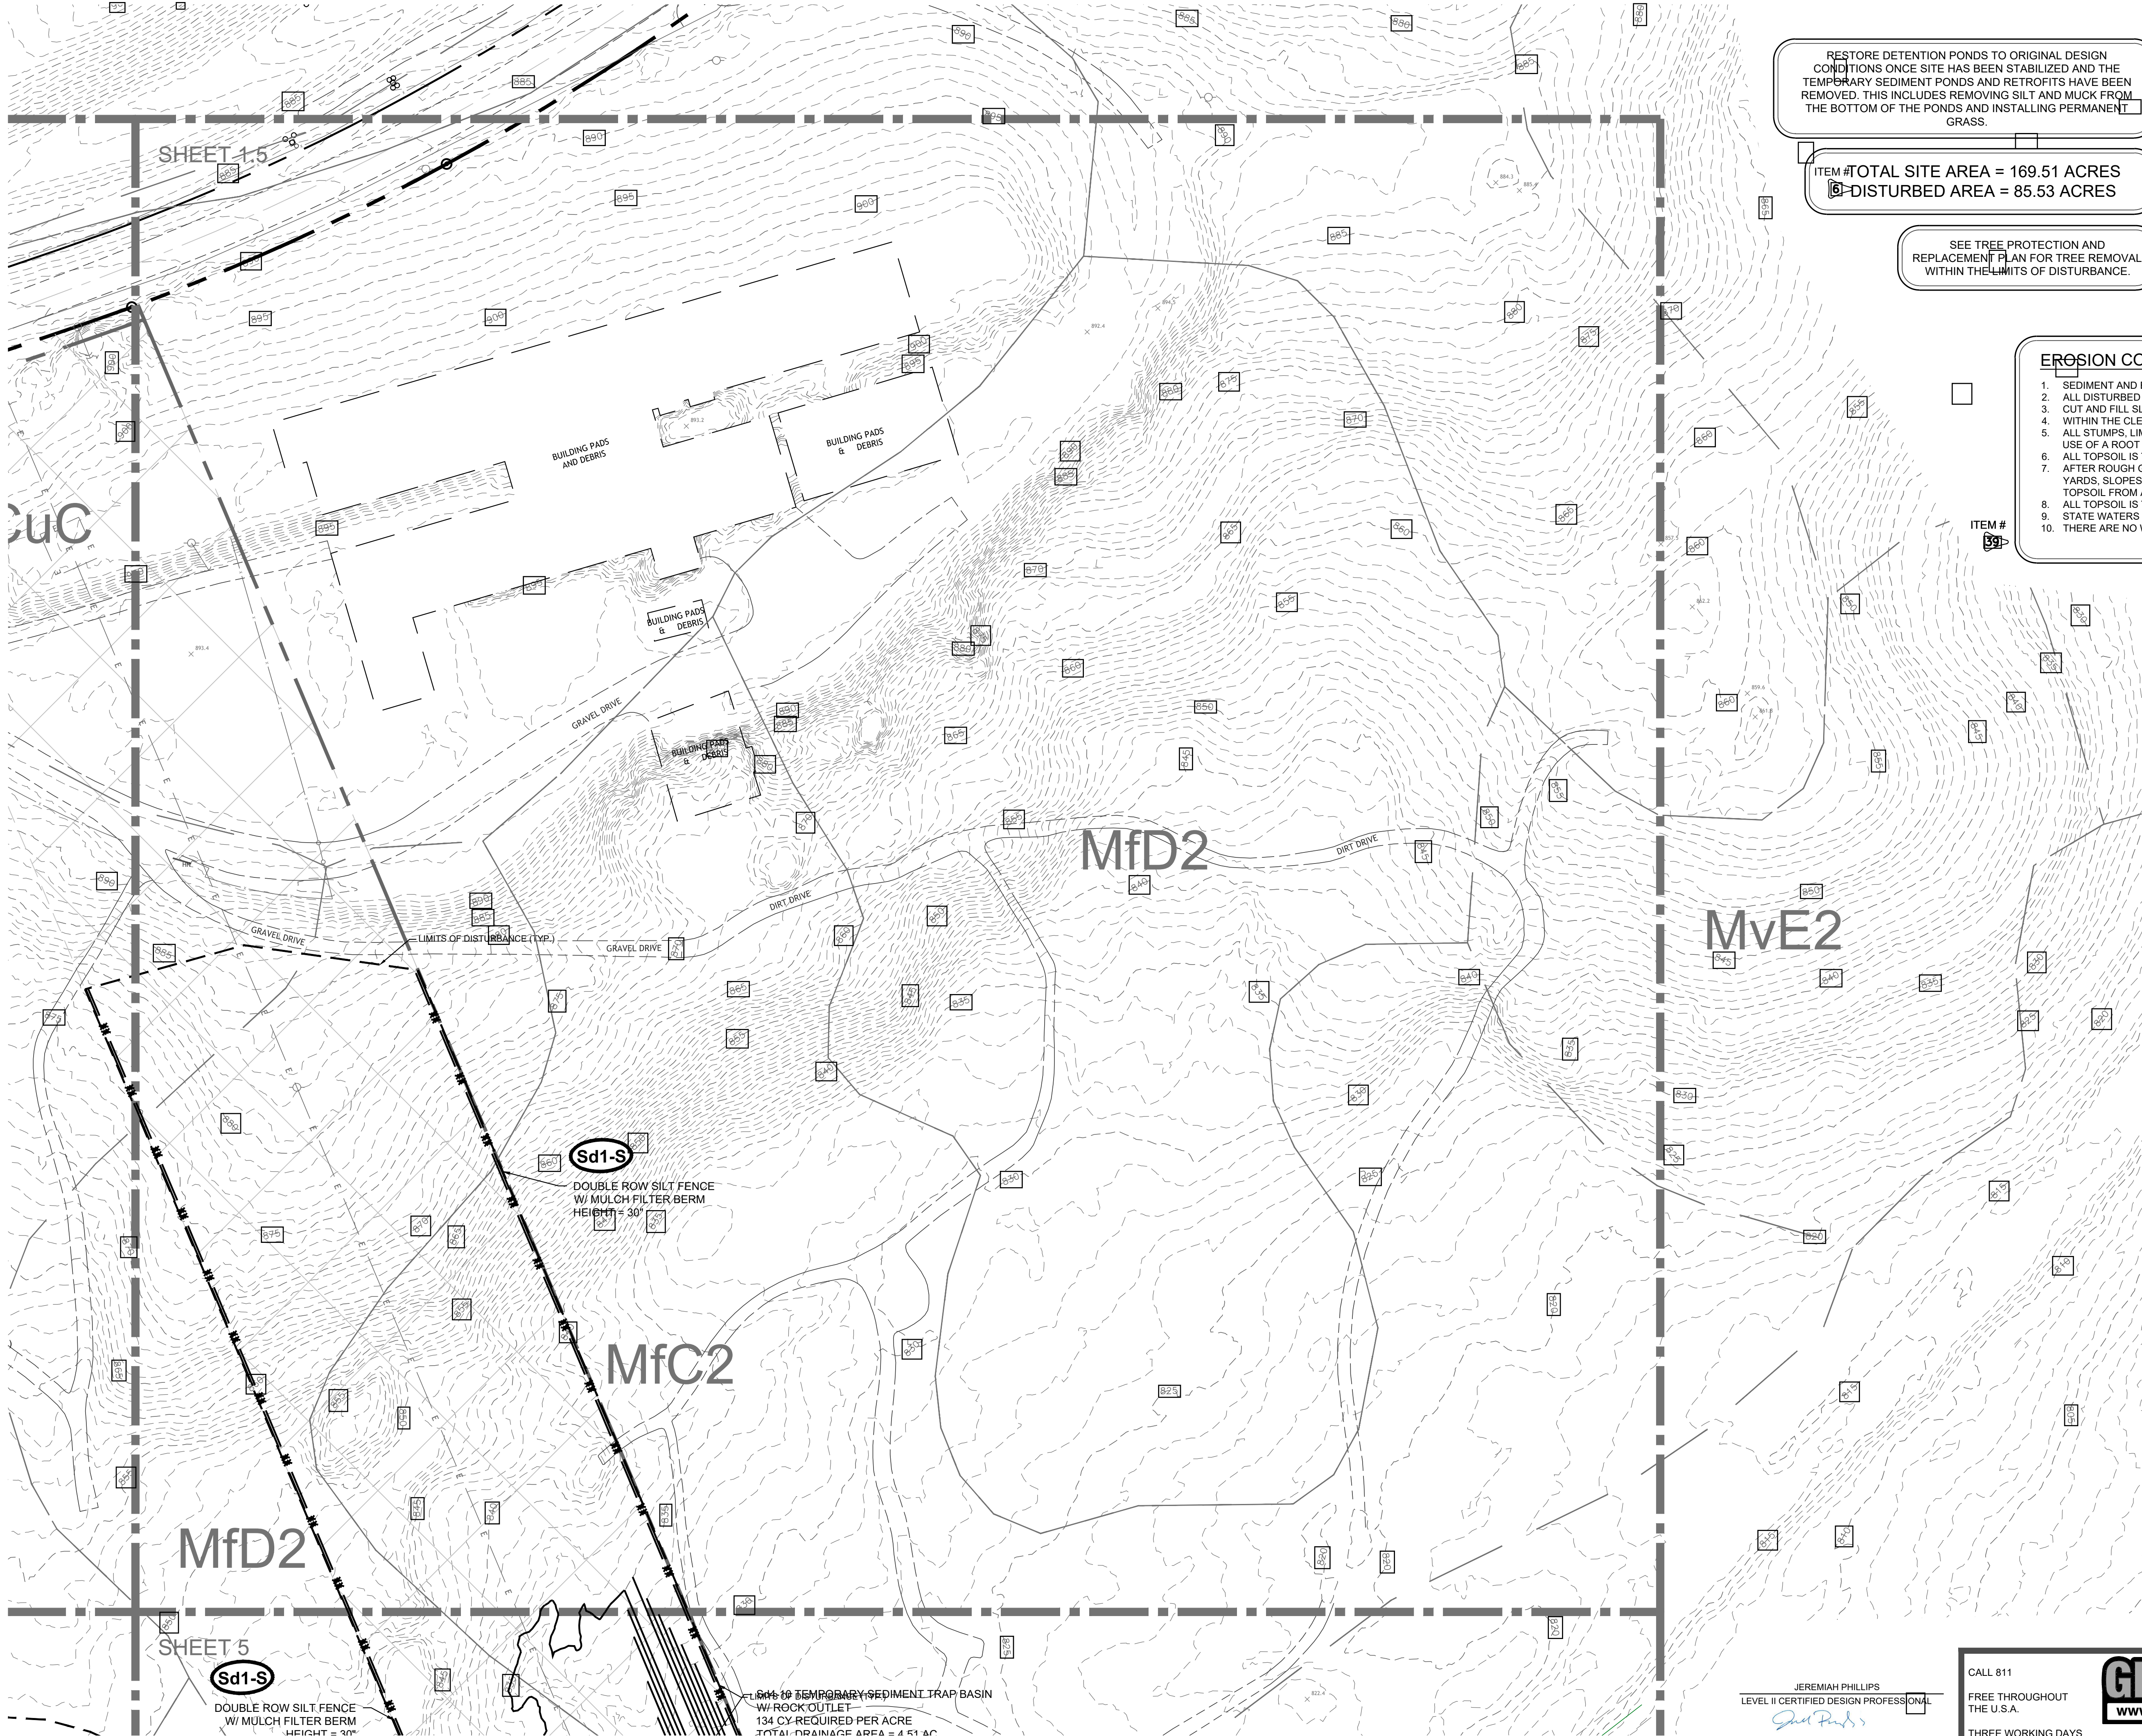

RESTORE DETENTION PONDS TO ORIGINAL DESIGN CONDITIONS ONCE SITE HAS BEEN STABILIZED AND THE TEMPORARY SEDIMENT PONDS AND RETROFITS HAVE BEEN REMOVED. THIS INCLUDES REMOVING SILT AND MUCK FROM THE BOTTOM OF THE PONDS AND INSTALLING PERMANENT GRASS.

ITEM # TOTAL SITE AREA = 169.51 ACRES
DISTURBED AREA = 85.53 ACRES

SEE TREE PROTECTION AND REPLACEMENT PLAN FOR TREE REMOVAL WITHIN THE LIMITS OF DISTURBANCE.

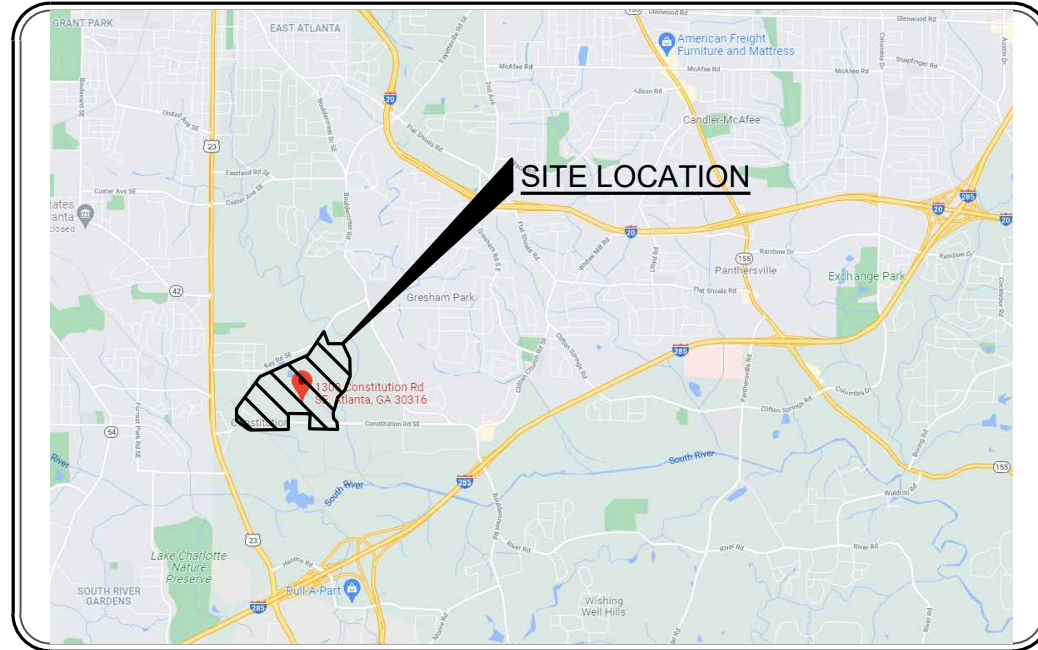

ITEM # LOCATION MAP
N.T.S.

EROSION CONTROL NOTES

1. SEDIMENT AND EROSION CONTROL MEASURES AND PRACTICES TO BE INSPECTED DAILY.
2. ALL DISTURBED AREAS TO BE GRASSED AS SOON AS CONSTRUCTION PHASES PERMIT.
3. CUT AND FILL SLOPES SHALL NOT EXCEED 2H:1V.
4. WITHIN THE CLEARING LIMITS, THE SITE IS TO BE TIMBERED.
5. ALL STUMPS, LIMBS, AND TOPS ARE TO BE DISPOSED OF OFF-SITE AND THE SOIL IS TO BE CLEANED BY USE OF A ROOT RAKE OR SIMILAR IMPLEMENT.
6. ALL TOPSOIL IS TO BE MOVED TO A STOCKPILE LOCATION.
7. AFTER ROUGH GRADING IS COMPLETE, THE TOPSOIL IS TO BE RE-SPREAD IN THE FRONT AND REAR YARDS, SLOPES, AND OTHER NON-LOAD BEARING LOCATIONS. CARE MUST BE TAKEN TO REMOVE THE TOPSOIL FROM AREAS WHERE DRIVEWAYS AND PATIOS OCCUR.
8. ALL TOPSOIL IS TO BE COMPACTED AND WALKED-IN PRIOR TO APPLICATION OF SEED OR SOD.
9. STATE WATERS ARE LOCATED ON THE SITE.
10. THERE ARE NO WETLANDS LOCATED ON THE SITE PER WETLANDS INVENTORY MAPS.

EROSION CONTROL MEASURES WILL BE MAINTAINED AT ALL TIMES. IF FULL IMPLEMENTATION OF THE APPROVED PLAN DOES NOT PROVIDE FOR EFFECTIVE EROSION CONTROL, ADDITIONAL EROSION & SEDIMENT CONTROL MEASURES SHALL BE IMPLEMENTED TO CONTROL OR TREAT THE SEDIMENT SOURCE. PRACTICES WILL BE CHECKED DAILY.


ANY DISTURBED AREA LEFT EXPOSED FOR A PERIOD GREATER THAN 14 DAYS SHALL BE STABILIZED WITH MULCH OR TEMPORARY SEEDING.

THE DESIGN PROFESSIONAL WHO PREPARED THE ES&PC PLAN IS TO INSPECT THE INSTALLATION OF THE INITIAL SEDIMENT STORAGE REQUIREMENTS AND PERIMETER CONTROL Bmps WITHIN 7 DAYS AFTER INSTALLATION.

NON-EXEMPT ACTIVITIES SHALL NOT BE CONDUCTED WITHIN THE 25 OR 50-FOOT UNDISTURBED STREAM BUFFERS AS MEASURED FROM THE POINT OF WRESTED VEGETATION OR WITHIN 25-FEET OF THE COASTAL MARSHLAND BUFFER AS MEASURED FROM THE JURISDICTIONAL DETERMINATION LINE WITHOUT FIRST ACQUIRING THE NECESSARY VARIANCES AND PERMITS.

UTILITIES MAY EXIST WHICH ARE NOT SHOWN ON THE PLANS. THE CONTRACTOR SHALL BE RESPONSIBLE FOR CONTACTING ALL UTILITY COMPANIES HAVING UTILITIES WITHIN OR ADJACENT TO THE WORK AREA. THE CONTRACTOR SHALL HAVE THE UTILITIES FIELD LOCATED AND COORDINATE WITH UTILITY COMPANIES TO HAVE THEM RELOCATED WHEN NECESSARY OR ADAPTED FOR TIE-INS.


THE ESCAPE OF SEDIMENT FROM THE SITE SHALL BE PREVENTED BY THE INSTALLATION OF EROSION AND SEDIMENT CONTROL MEASURES AND PRACTICES PRIOR TO, OR CONCURRENT WITH, LAND-DISTURBING ACTIVITIES.

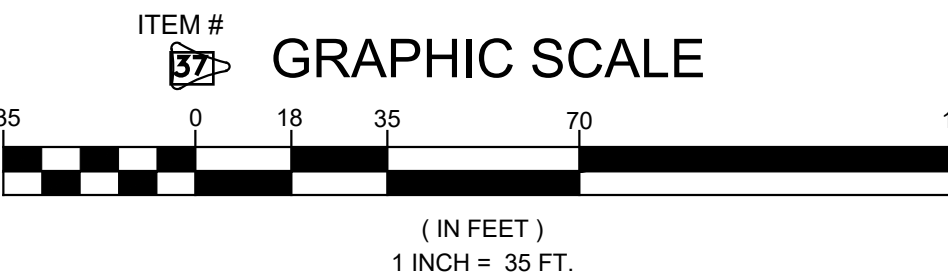

PRIMARY PERMITTEE
ATLANTA POLICE FOUNDATION
191 PEACHTREE STREET NE
SUITE 191
ATLANTA, GA 30303
404-586-0180
AWILLIAMS@ATLANTAPOLICEFOUNDATION.ORG

ENGINEER
JEREMIAH PHILLIPS
EBERLY & ASSOCIATES, INC.
2951 FLOWERS ROAD SOUTH
SUITE 119
ATLANTA, GEORGIA 30341
(770) 452-7849
JPHILLIPS@EBERLY.NET

24 HOUR CONTACT
ALAN WILLIAMS
(770) 354-3392
AWILLIAMS@ATLANTAPOLICEFOUNDATION.ORG

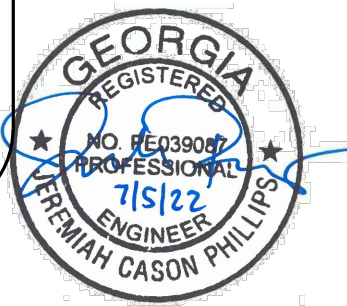


JEREMIAH PHILLIPS
LEVEL II CERTIFIED DESIGN PROFESSIONAL

CERTIFICATION NUMBER 0000072147
ISSUED: 08-29-2021
EXPIRES: 08-29-2023

CALL 811
FREE THROUGHOUT THE U.S.A.
THREE WORKING DAYS BEFORE YOU DIG.




EC-201.5 SHEET 1.5 ES&PC PHASE I PLAN

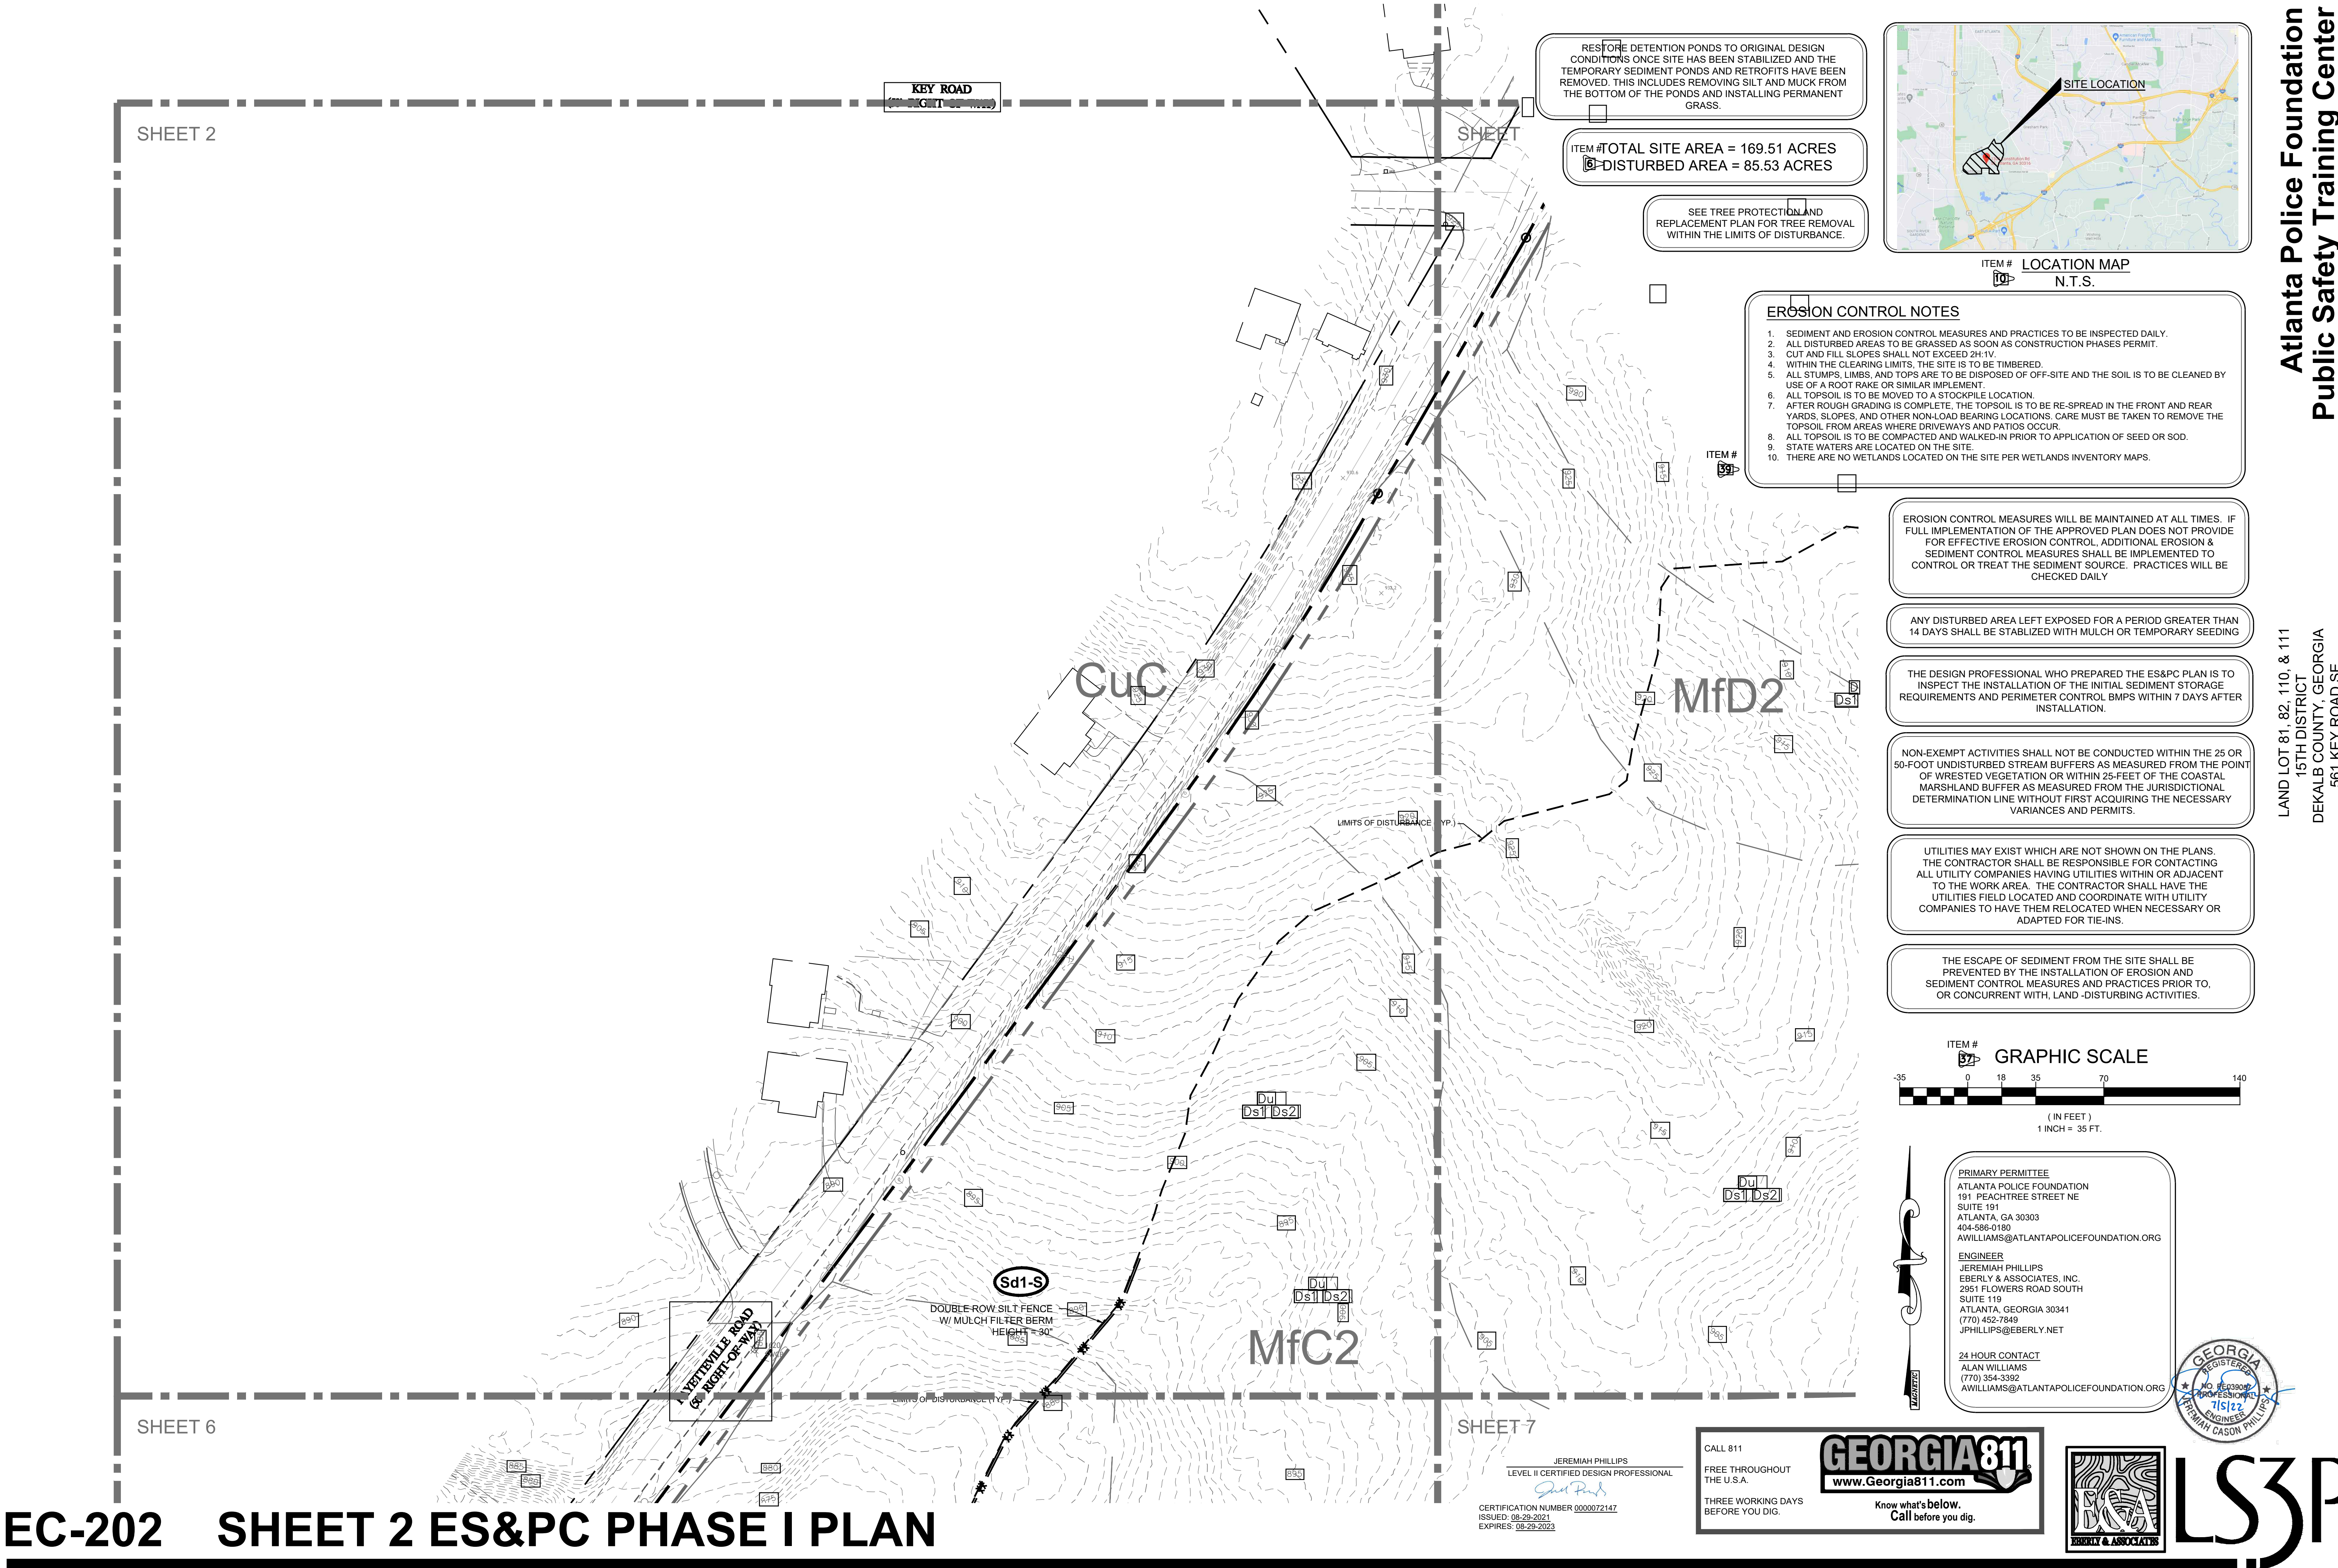

Atlanta Police Foundation
Public Safety Training Center


LAND LOT 81, 82, 110, & 111
15TH DISTRICT
DEKALB COUNTY, GEORGIA
561 KEY ROAD SE

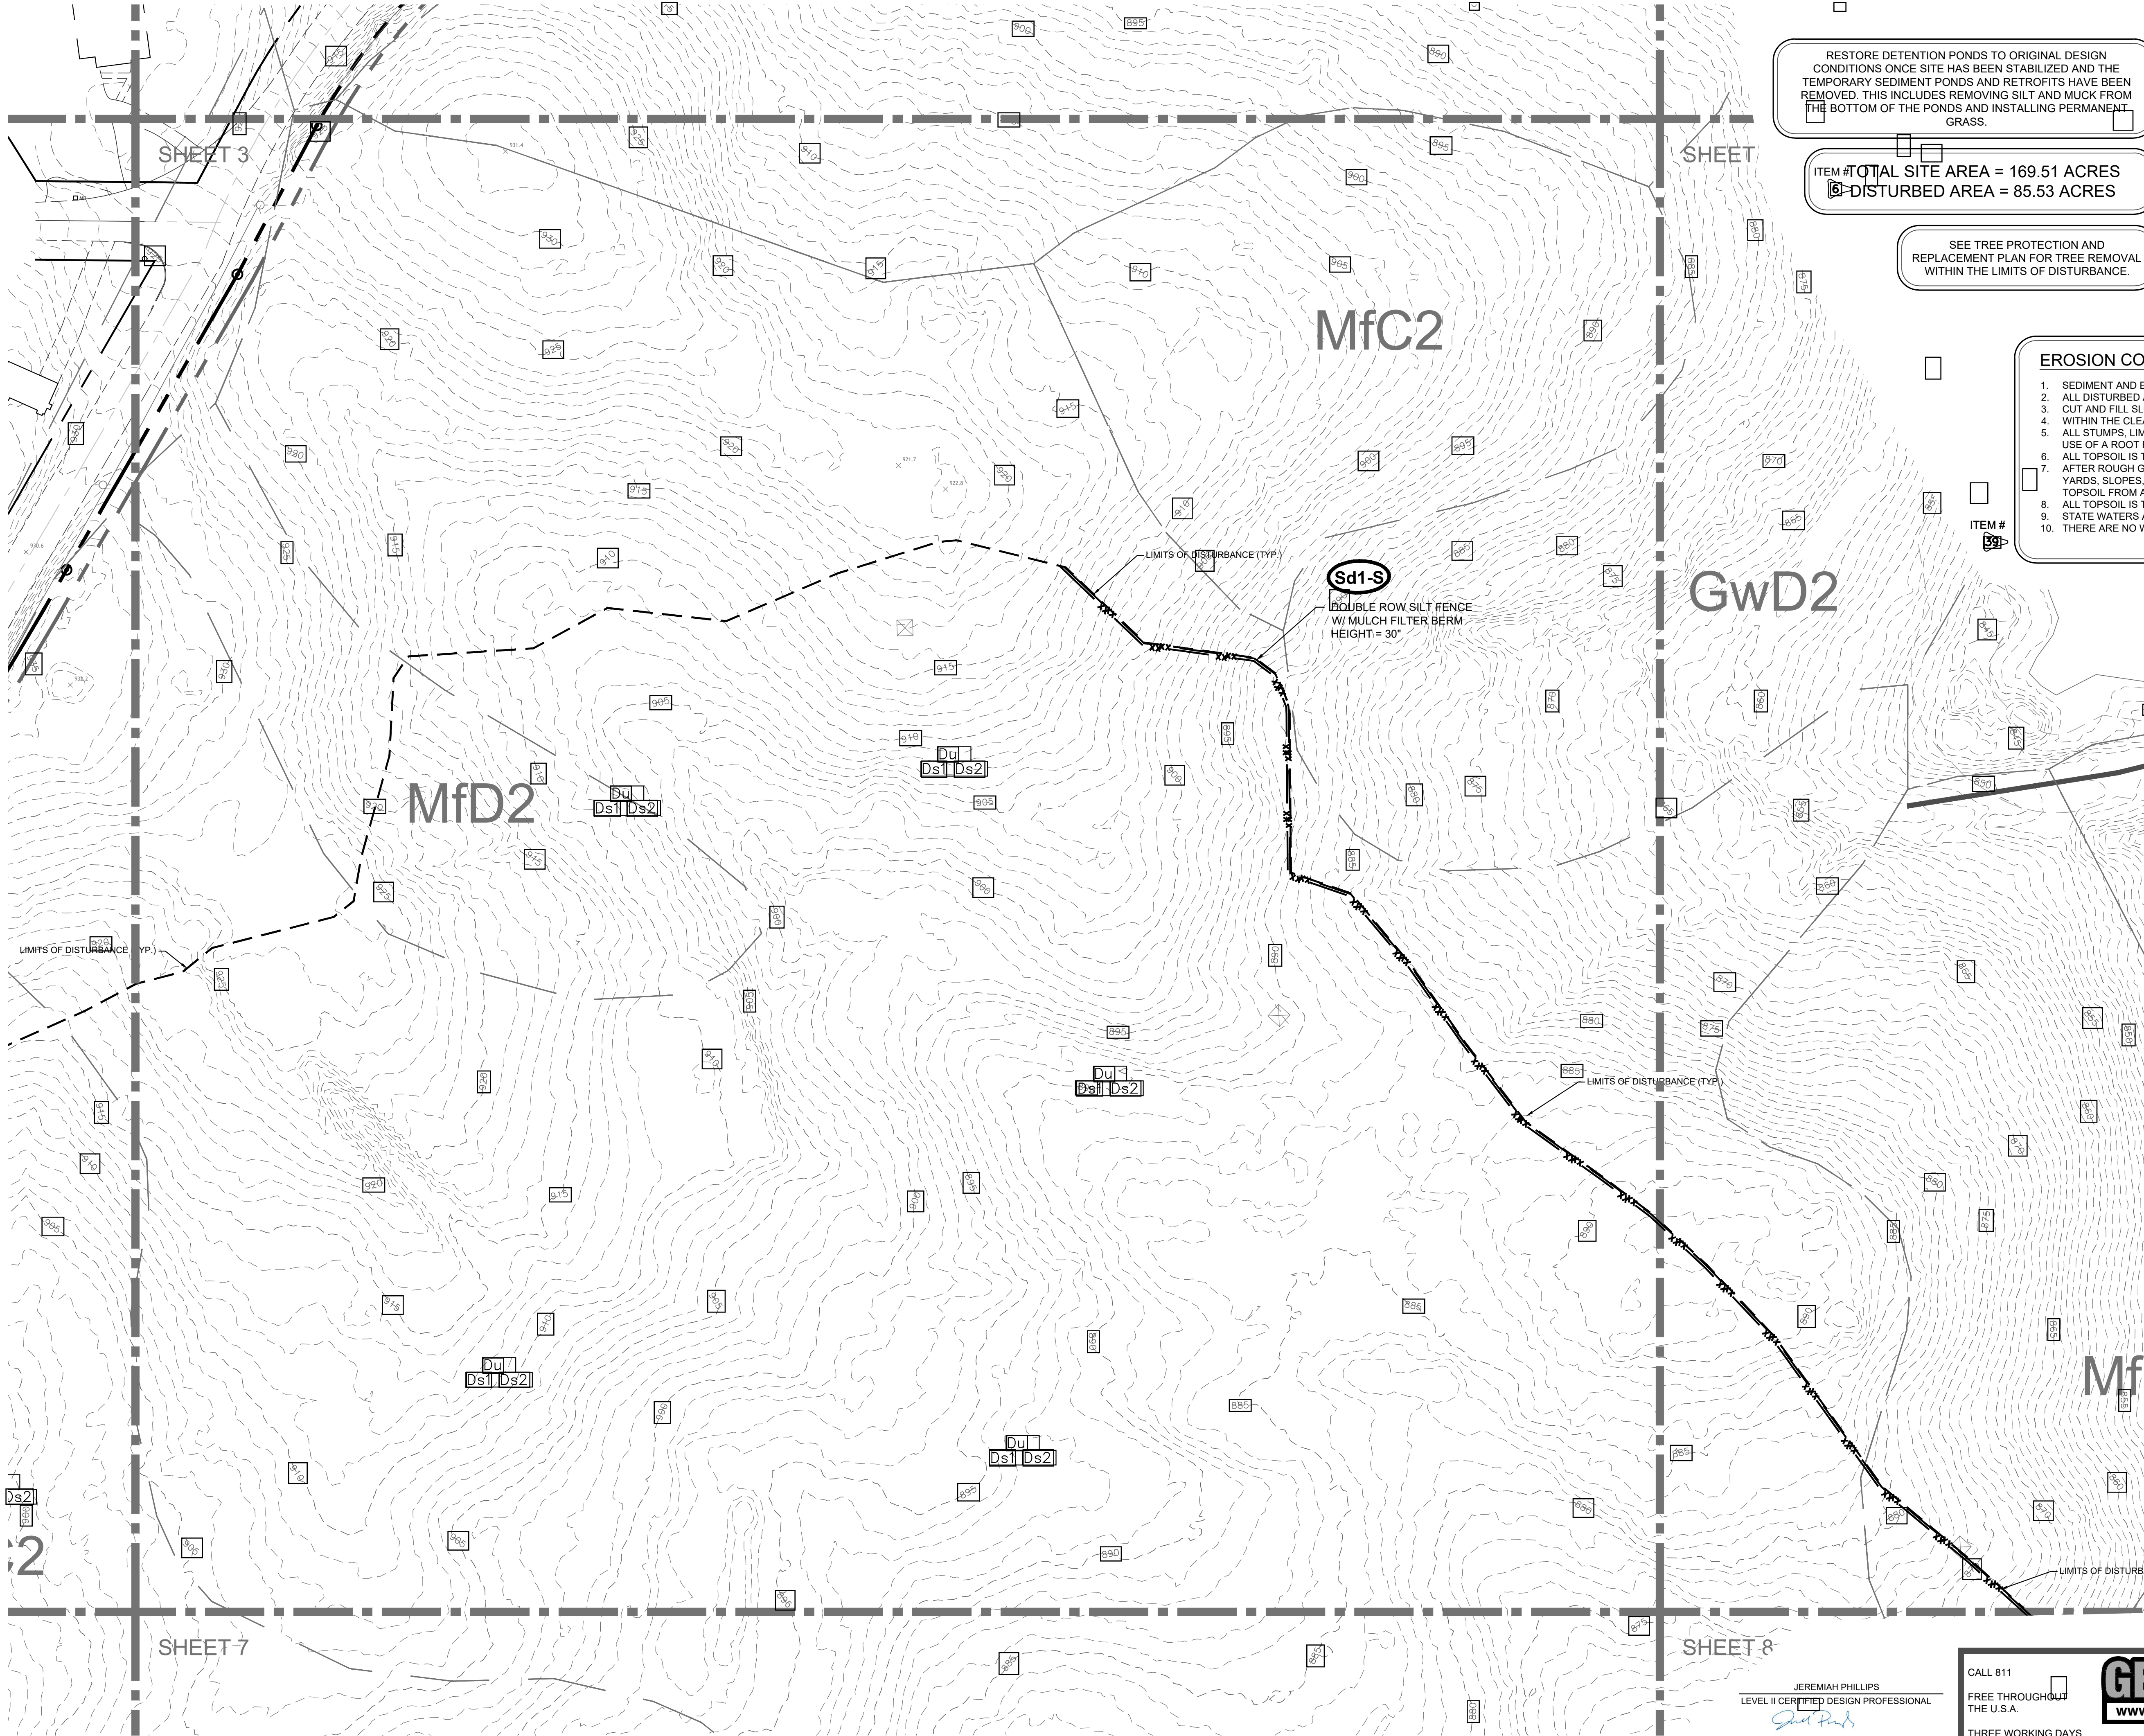

RESTORE DETENTION PONDS TO ORIGINAL DESIGN CONDITIONS ONCE SITE HAS BEEN STABILIZED AND THE TEMPORARY SEDIMENT PONDS AND RETROFITS HAVE BEEN REMOVED. THIS INCLUDES REMOVING SILT AND MUCK FROM THE BOTTOM OF THE PONDS AND INSTALLING PERMANENT GRASS.

ITEM # TOTAL SITE AREA = 169.51 ACRES
DISTURBED AREA = 85.53 ACRES

SEE TREE PROTECTION AND REPLACEMENT PLAN FOR TREE REMOVAL WITHIN THE LIMITS OF DISTURBANCE.

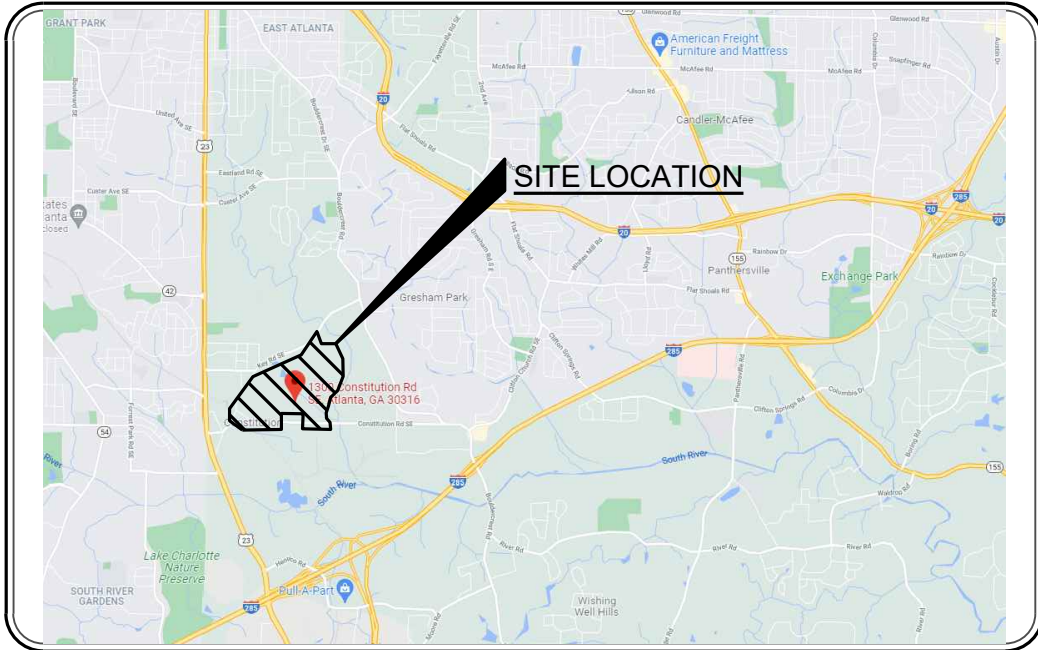

ITEM # LOCATION MAP
N.T.S.

EROSION CONTROL NOTES

1. SEDIMENT AND EROSION CONTROL MEASURES AND PRACTICES TO BE INSPECTED DAILY.
2. ALL DISTURBED AREAS TO BE GRASSED AS SOON AS CONSTRUCTION PHASES PERMIT.
3. CUT AND FILL SLOPES SHALL NOT EXCEED 2H:1V.
4. WITHIN THE CLEARING LIMITS, THE SITE IS TO BE TIMBERED.
5. ALL STUMPS, LIMBS, AND TOPS ARE TO BE DISPOSED OF OFF-SITE AND THE SOIL IS TO BE CLEANED BY USE OF A ROOT RAKE OR SIMILAR IMPLEMENT.
6. ALL TOPSOIL IS TO BE MOVED TO A STOCKPILE LOCATION.
7. AFTER ROUGH GRADING IS COMPLETE, THE TOPSOIL IS TO BE RE-SPREAD IN THE FRONT AND REAR YARDS, SLOPES, AND OTHER NON-LOAD BEARING LOCATIONS. CARE MUST BE TAKEN TO REMOVE THE TOPSOIL FROM AREAS WHERE DRIVEWAYS AND PATIOS OCCUR.
8. ALL TOPSOIL IS TO BE COMPACTED AND WALKED-IN PRIOR TO APPLICATION OF SEED OR SOD.
9. STATE WATERS ARE LOCATED ON THE SITE.
10. THERE ARE NO WETLANDS LOCATED ON THE SITE PER WETLANDS INVENTORY MAPS.

EROSION CONTROL MEASURES WILL BE MAINTAINED AT ALL TIMES. IF FULL IMPLEMENTATION OF THE APPROVED PLAN DOES NOT PROVIDE FOR EFFECTIVE EROSION CONTROL, ADDITIONAL EROSION & SEDIMENT CONTROL MEASURES SHALL BE IMPLEMENTED TO CONTROL OR TREAT THE SEDIMENT SOURCE. PRACTICES WILL BE CHECKED DAILY


ANY DISTURBED AREA LEFT EXPOSED FOR A PERIOD GREATER THAN 14 DAYS SHALL BE STABILIZED WITH MULCH OR TEMPORARY SEEDING

THE DESIGN PROFESSIONAL WHO PREPARED THE ES&PC PLAN IS TO INSPECT THE INSTALLATION OF THE INITIAL SEDIMENT STORAGE REQUIREMENTS AND PERIMETER CONTROL Bmps WITHIN 7 DAYS AFTER INSTALLATION.

NON-EXEMPT ACTIVITIES SHALL NOT BE CONDUCTED WITHIN THE 25 OR 50-FOOT UNDISTURBED STREAM BUFFERS AS MEASURED FROM THE POINT OF WRESTED VEGETATION OR WITHIN 25-FEET OF THE COASTAL MARSHLAND BUFFER AS MEASURED FROM THE JURISDICTIONAL DETERMINATION LINE WITHOUT FIRST ACQUIRING THE NECESSARY VARIANCES AND PERMITS.

UTILITIES MAY EXIST WHICH ARE NOT SHOWN ON THE PLANS. THE CONTRACTOR SHALL BE RESPONSIBLE FOR CONTACTING ALL UTILITY COMPANIES HAVING UTILITIES WITHIN OR ADJACENT TO THE WORK AREA. THE CONTRACTOR SHALL HAVE THE UTILITIES FIELD LOCATED AND COORDINATE WITH UTILITY COMPANIES TO HAVE THEM RELOCATED WHEN NECESSARY OR ADAPTED FOR TIE-INS.

THE ESCAPE OF SEDIMENT FROM THE SITE SHALL BE PREVENTED BY THE INSTALLATION OF EROSION AND SEDIMENT CONTROL MEASURES AND PRACTICES PRIOR TO, OR CONCURRENT WITH, LAND-DISTURBING ACTIVITIES.

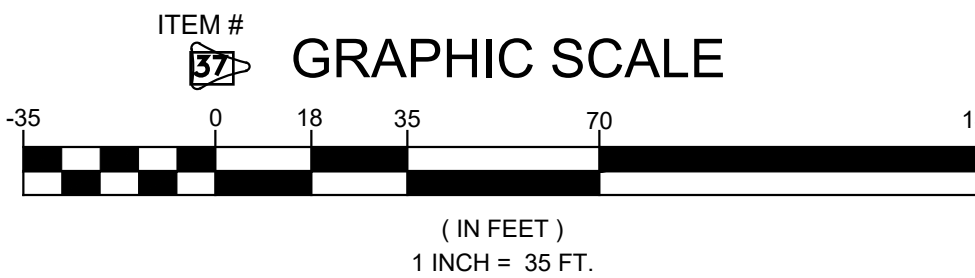

PRIMARY PERMITTEE
ATLANTA POLICE FOUNDATION
191 PEACHTREE STREET NE
SUITE 191
ATLANTA, GA 30303
404-586-0180
AWILLIAMS@ATLANTAPOLICEFOUNDATION.ORG

ENGINEER
JEREMIAH PHILLIPS
EBERLY & ASSOCIATES, INC.
2951 FLOWERS ROAD SOUTH
SUITE 119
ATLANTA, GEORGIA 30341
(770) 452-7849
JPHILLIPS@EBERLY.NET

24 HOUR CONTACT
ALAN WILLIAMS
(770) 354-3392
AWILLIAMS@ATLANTAPOLICEFOUNDATION.ORG



CALL 811
FREE THROUGHOUT
THE U.S.A.
THREE WORKING DAYS
BEFORE YOU DIG.




EC-203 SHEET 3 ES&PC PHASE I PLAN

JEREMIAH PHILLIPS
LEVEL II CERTIFIED DESIGN PROFESSIONAL

CERTIFICATION NUMBER 0000072147
ISSUED: 08-29-2021
EXPIRES: 08-29-2023


LAND LOT 81, 82, 110, & 111
15TH DISTRICT
DEKALB COUNTY, GEORGIA
561 KEY ROAD SE

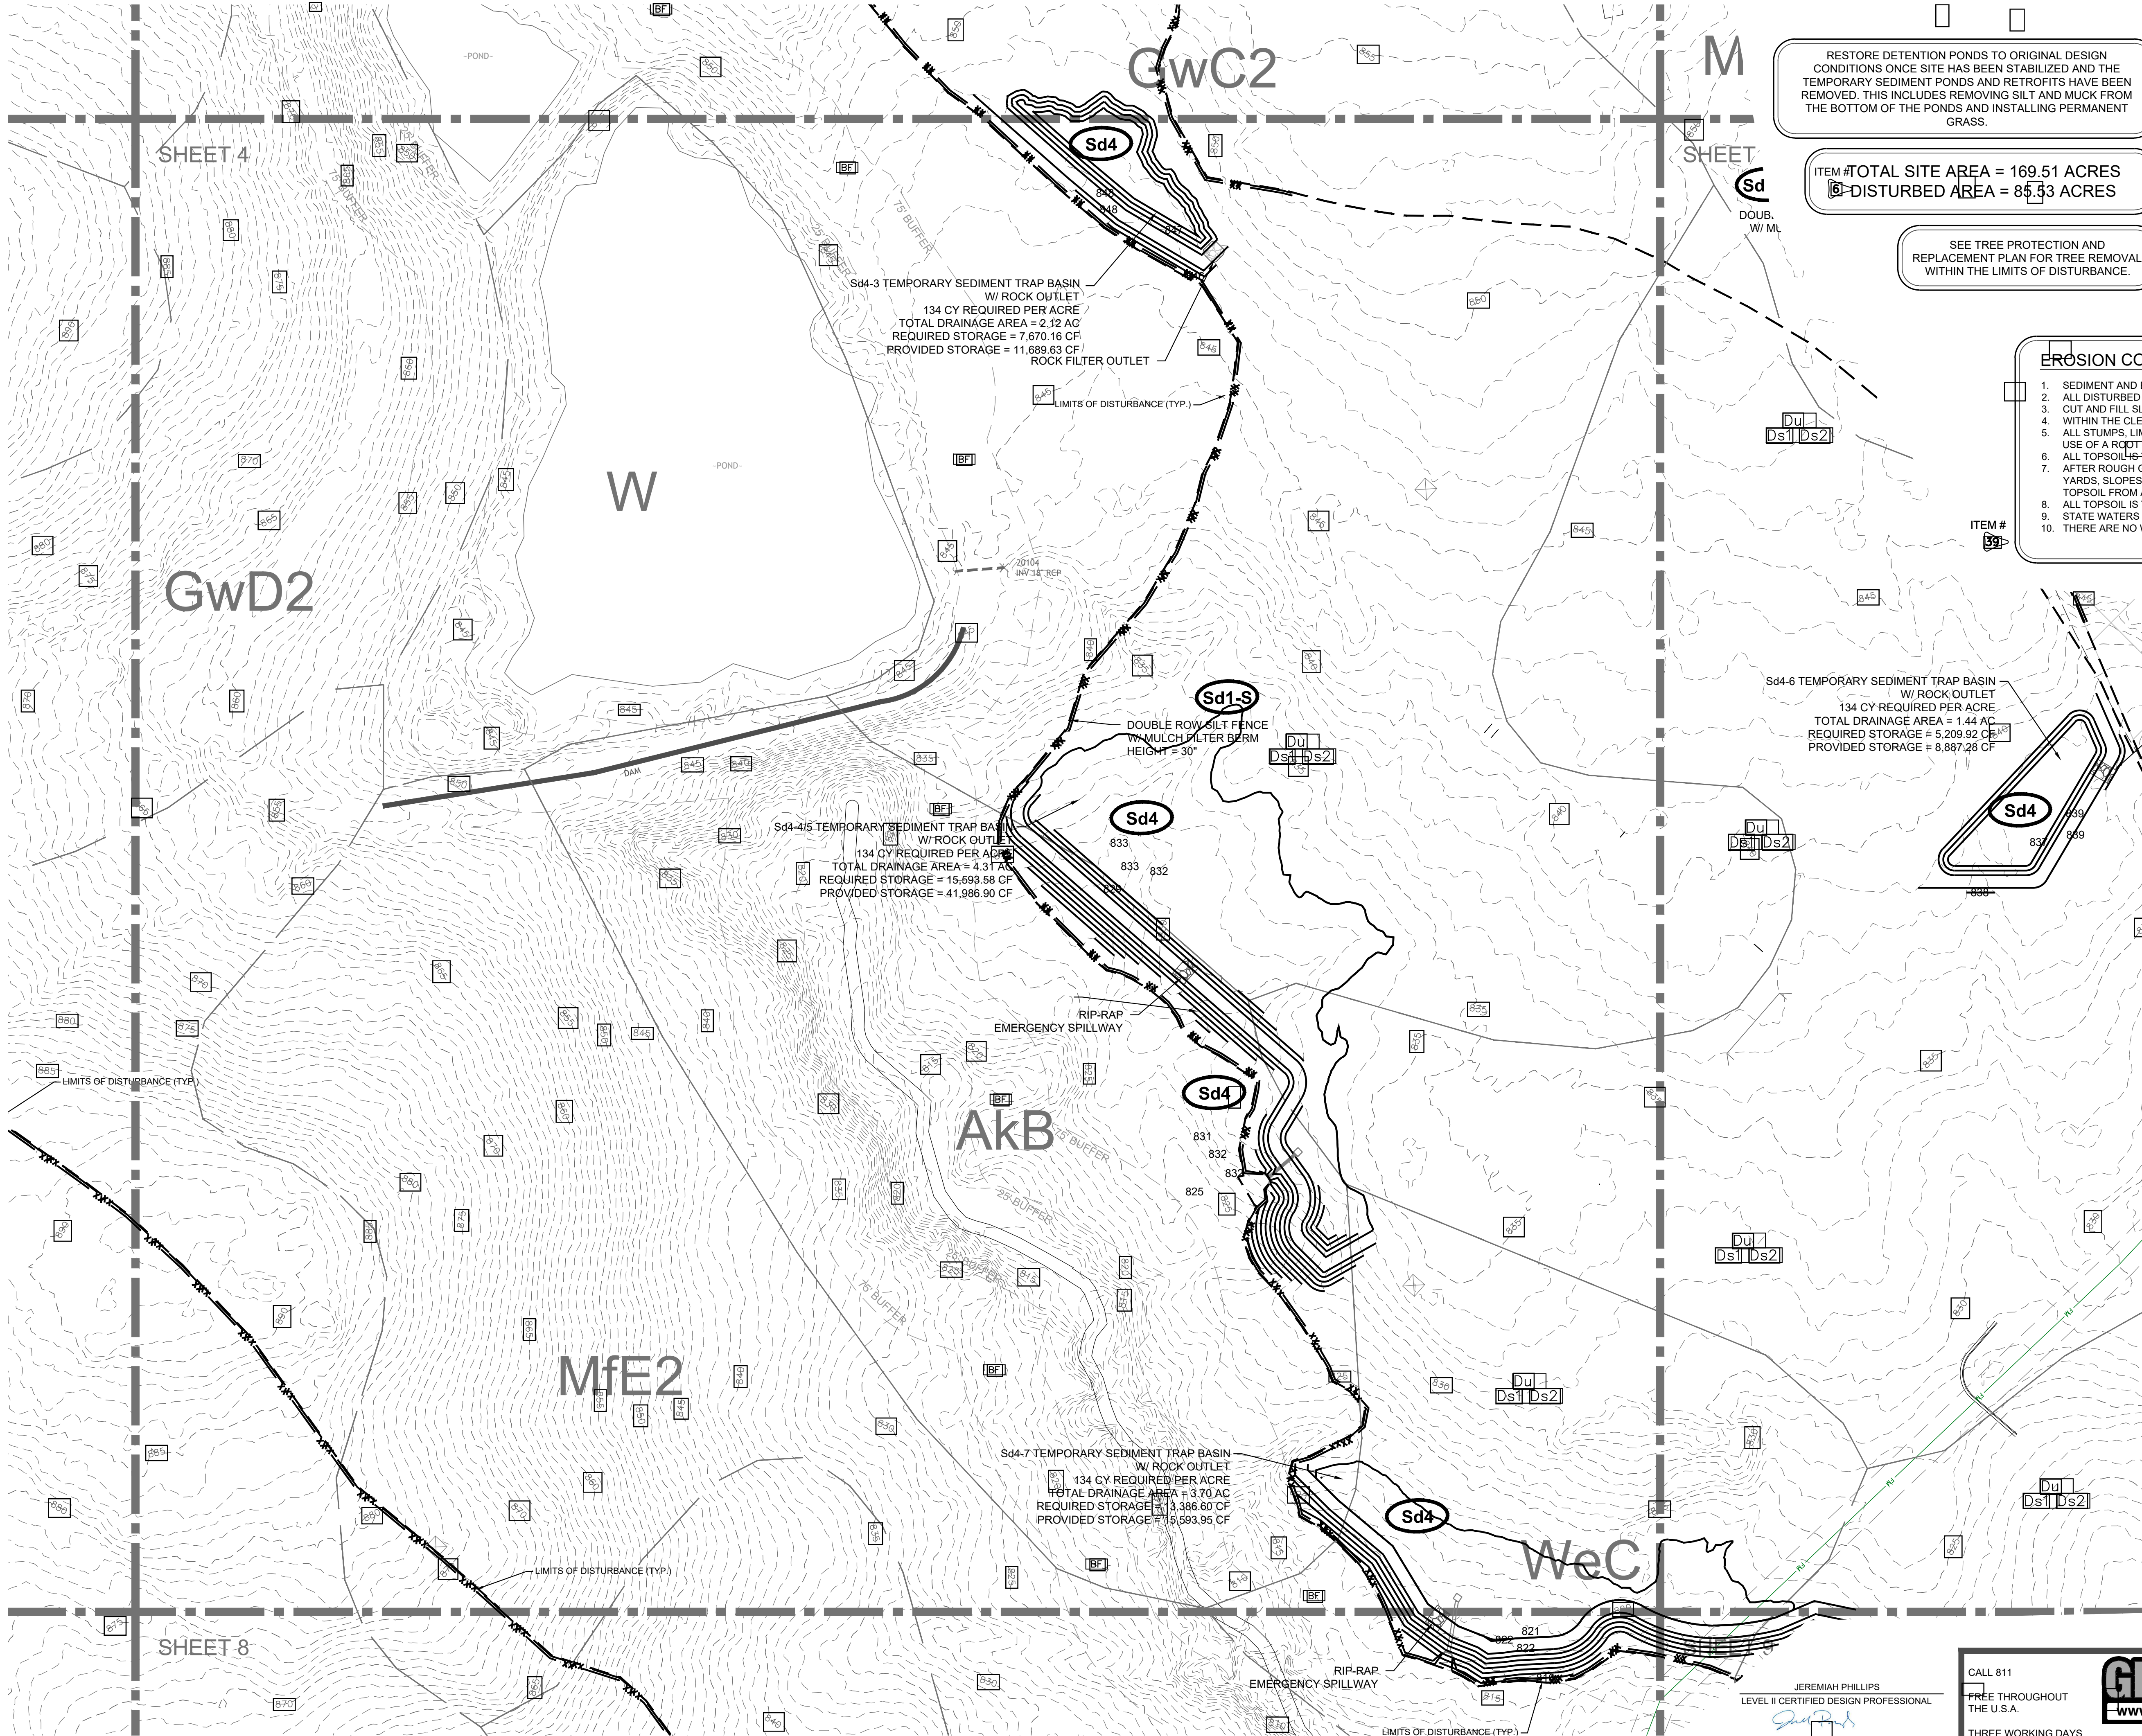

RESTORE DETENTION PONDS TO ORIGINAL DESIGN CONDITIONS ONCE SITE HAS BEEN STABILIZED AND THE TEMPORARY SEDIMENT PONDS AND RETROFITS HAVE BEEN REMOVED. THIS INCLUDES REMOVING SILT AND MUCK FROM THE BOTTOM OF THE PONDS AND INSTALLING PERMANENT GRASS.

ITEM # TOTAL SITE AREA = 169.51 ACRES
DISTURBED AREA = 85.33 ACRES

SEE TREE PROTECTION AND REPLACEMENT PLAN FOR TREE REMOVAL WITHIN THE LIMITS OF DISTURBANCE.

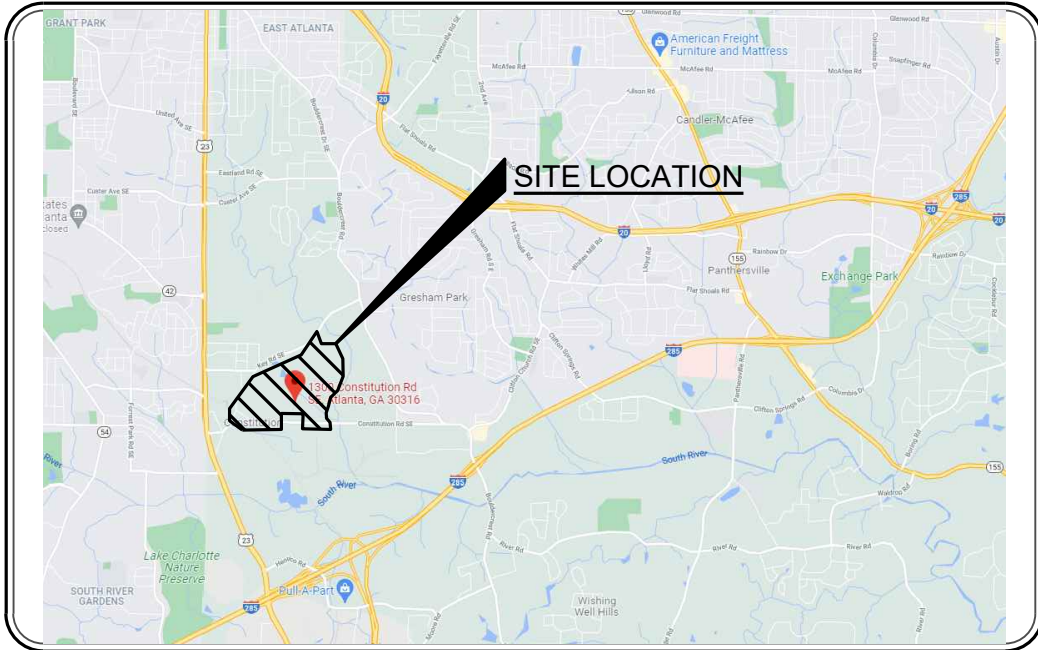

ITEM # LOCATION MAP
N.T.S.

EROSION CONTROL NOTES

1. SEDIMENT AND EROSION CONTROL MEASURES AND PRACTICES TO BE INSPECTED DAILY.
2. ALL DISTURBED AREAS TO BE GRASSED AS SOON AS CONSTRUCTION PHASES PERMIT.
3. CUT AND FILL SLOPES SHALL NOT EXCEED 2H:1V.
4. WITHIN THE CLEARING LIMITS, THE SITE IS TO BE TIMBERED.
5. ALL STUMPS, LIMBS, AND TOPS ARE TO BE DISPOSED OF OFF-SITE AND THE SOIL IS TO BE CLEANED BY USE OF A ROOTRAKE OR SIMILAR IMPLEMENT.
6. ALL TOPSOIL IS TO BE MOVED TO A STOCKPILE LOCATION.
7. AFTER ROUGH GRADING IS COMPLETE, THE TOPSOIL IS TO BE RE-SPREAD IN THE FRONT AND REAR YARDS, SLOPES, AND OTHER NON-LOAD BEARING LOCATIONS. CARE MUST BE TAKEN TO REMOVE THE TOPSOIL FROM AREAS WHERE DRIVEWAYS AND PATIOS OCCUR.
8. ALL TOPSOIL IS TO BE COMPACTED AND WALKED-IN PRIOR TO APPLICATION OF SEED OR SOD.
9. STATE WATERS ARE LOCATED ON THE SITE.
10. THERE ARE NO WETLANDS LOCATED ON THE SITE PER WETLANDS INVENTORY MAPS.

EROSION CONTROL MEASURES WILL BE MAINTAINED AT ALL TIMES. IF FULL IMPLEMENTATION OF THE APPROVED PLAN DOES NOT PROVIDE FOR EFFECTIVE EROSION CONTROL, ADDITIONAL EROSION & SEDIMENT CONTROL MEASURES SHALL BE IMPLEMENTED TO CONTROL OR TREAT THE SEDIMENT SOURCE. PRACTICES WILL BE CHECKED DAILY.


ANY DISTURBED AREA LEFT EXPOSED FOR A PERIOD GREATER THAN 14 DAYS SHALL BE STABILIZED WITH MULCH OR TEMPORARY SEEDING.

THE DESIGN PROFESSIONAL WHO PREPARED THE ES&PC PLAN IS TO INSPECT THE INSTALLATION OF THE INITIAL SEDIMENT STORAGE REQUIREMENTS AND PERIMETER CONTROL Bmps WITHIN 7 DAYS AFTER INSTALLATION.

NON-EXEMPT ACTIVITIES SHALL NOT BE CONDUCTED WITHIN THE 25 OR 50-FOOT UNDISTURBED STREAM BUFFERS AS MEASURED FROM THE POINT OF WRESTED VEGETATION OR WITHIN 25-FOET OF THE COASTAL MARSHLAND BUFFER AS MEASURED FROM THE JURISDICTIONAL DETERMINATION LINE WITHOUT FIRST ACQUIRING THE NECESSARY VARIANCES AND PERMITS.

UTILITIES MAY EXIST WHICH ARE NOT SHOWN ON THE PLANS. THE CONTRACTOR SHALL BE RESPONSIBLE FOR CONTACTING ALL UTILITY COMPANIES HAVING UTILITIES WITHIN OR ADJACENT TO THE WORK AREA. THE CONTRACTOR SHALL HAVE THE UTILITIES FIELD LOCATED AND COORDINATE WITH UTILITY COMPANIES TO HAVE THEM RELOCATED WHEN NECESSARY OR ADAPTED FOR TIE-INS.

THE ESCAPE OF SEDIMENT FROM THE SITE SHALL BE PREVENTED BY THE INSTALLATION OF EROSION AND SEDIMENT CONTROL MEASURES AND PRACTICES PRIOR TO, OR CONCURRENT WITH, LAND-DISTURBING ACTIVITIES.

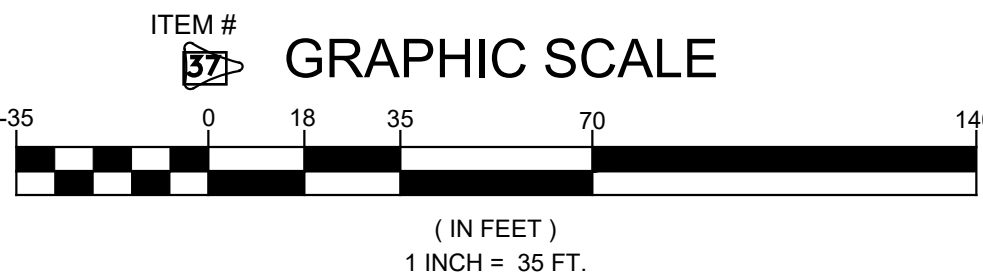

PRIMARY PERMITTEE
ATLANTA POLICE FOUNDATION
191 PEACHTREE STREET NE
SUITE 191
ATLANTA, GA 30303
404-586-0180
AWILLIAMS@ATLANTAPOLICEFOUNDATION.ORG

ENGINEER
JEREMIAH PHILLIPS
EBERLY & ASSOCIATES, INC.
2951 FLOWERS ROAD SOUTH
SUITE 119
ATLANTA, GEORGIA 30341
(770) 452-7849
JPHILLIPS@EBERLY.NET

24 HOUR CONTACT
ALAN WILLIAMS
(770) 354-3392
AWILLIAMS@ATLANTAPOLICEFOUNDATION.ORG



CALL 811

FREE THROUGHOUT THE U.S.A.

THREE WORKING DAYS BEFORE YOU DIG.




Know what's below.
Call before you dig.



EC-204 SHEET 4 ES&PC PHASE I PLAN

JEREMIAH PHILLIPS
LEVEL II CERTIFIED DESIGN PROFESSIONAL


CERTIFICATION NUMBER 0000072147
ISSUED: 08-29-2021
EXPIRES: 08-29-2023

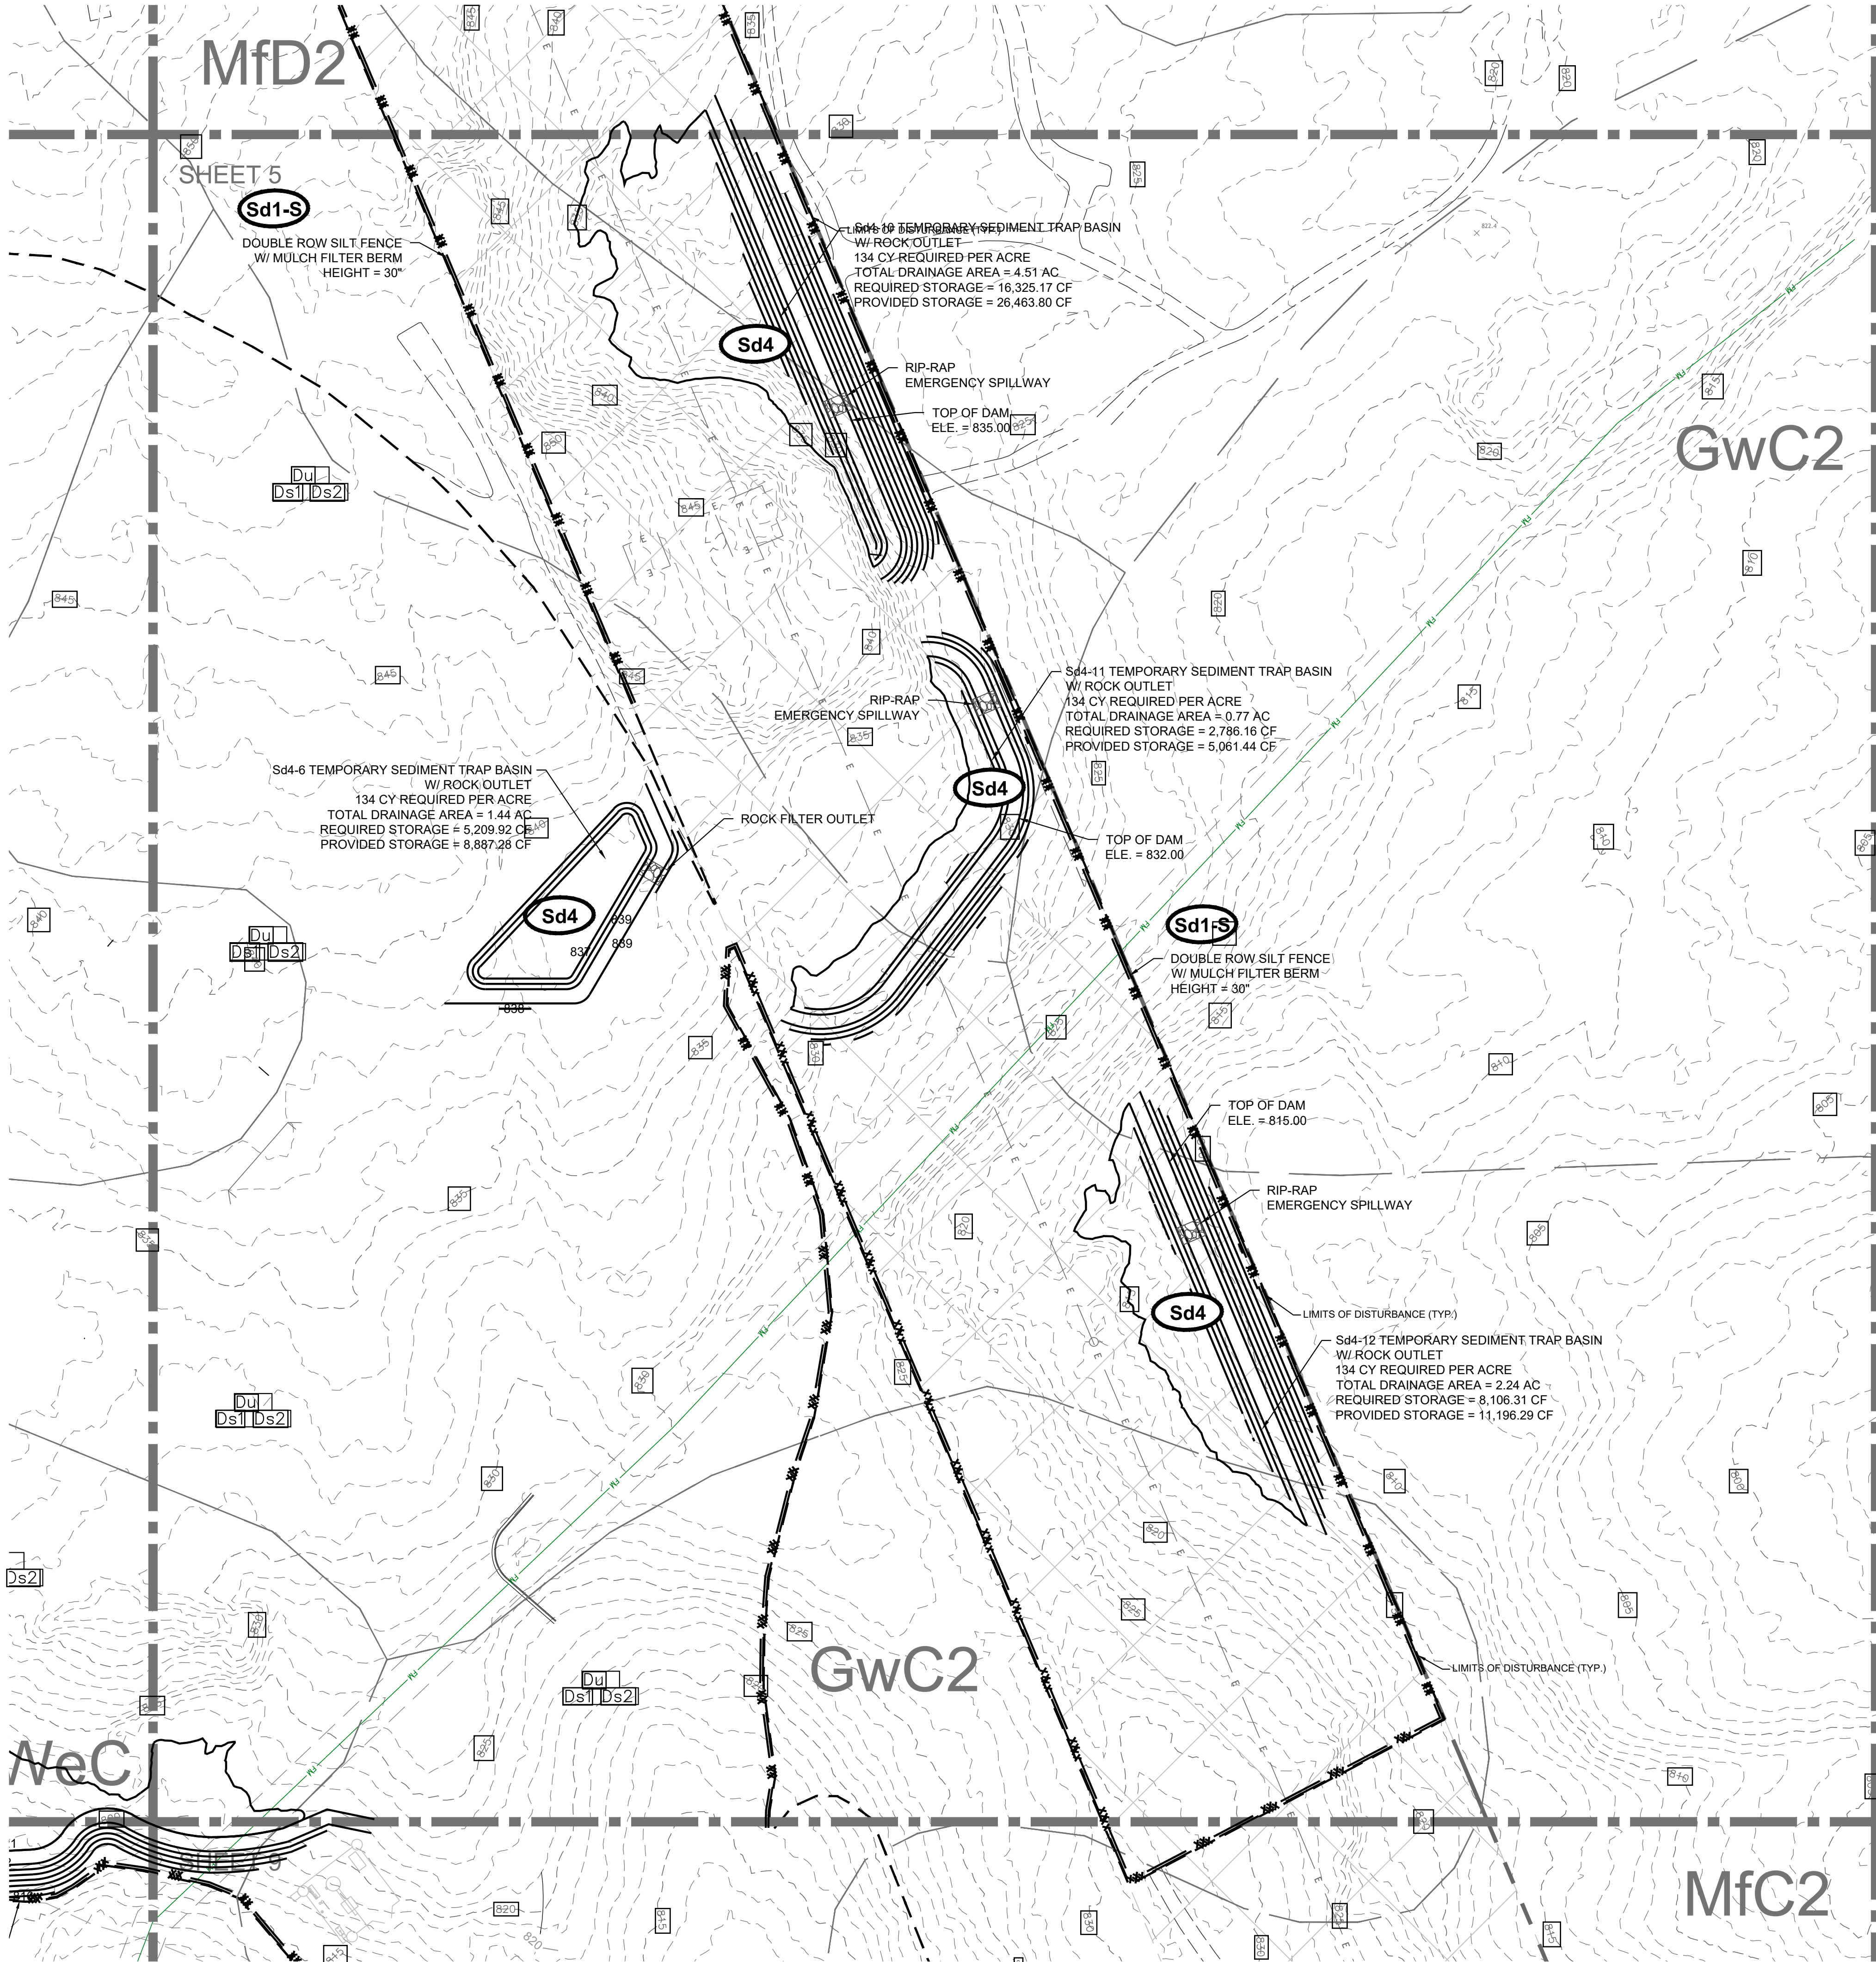

RESTORE DETENTION PONDS TO ORIGINAL DESIGN CONDITIONS ONCE SITE HAS BEEN STABILIZED AND THE TEMPORARY SEDIMENT PONDS AND RETROFITS HAVE BEEN REMOVED. THIS INCLUDES REMOVING SILT AND MUCK FROM THE BOTTOM OF THE PONDS AND INSTALLING PERMANENT GRASS.

ITEM # TOTAL SITE AREA = 169.51 ACRES
DISTURBED AREA = 85.53 ACRES

SEE TREE PROTECTION AND REPLACEMENT PLAN FOR TREE REMOVAL WITHIN THE LIMITS OF DISTURBANCE.

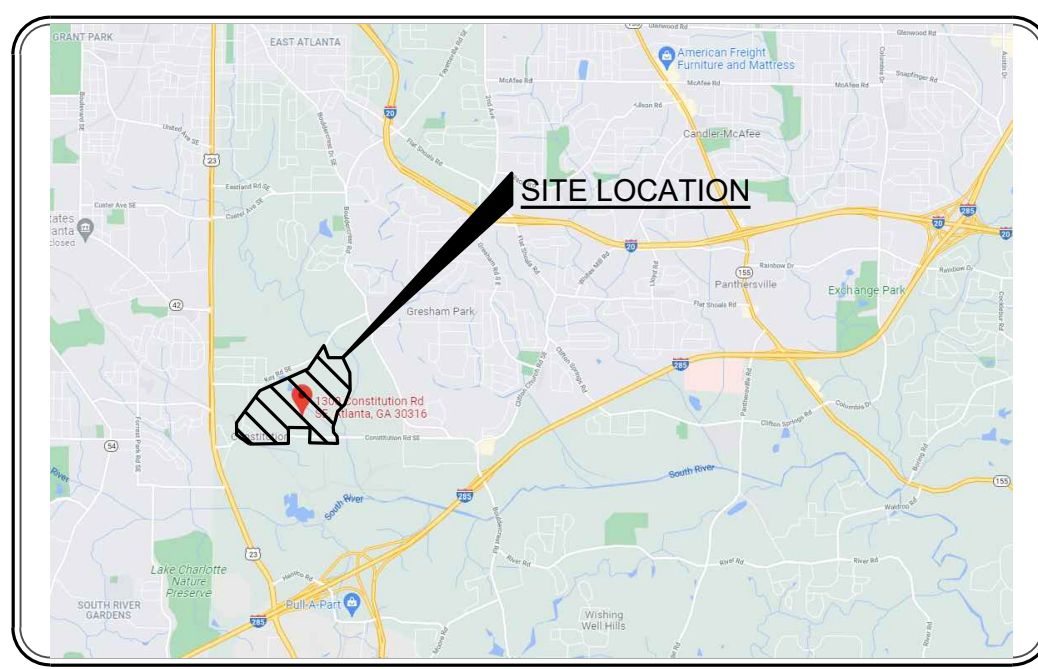

ITEM # LOCATION MAP
N.T.S.

- EROSION CONTROL NOTES**
1. SEDIMENT AND EROSION CONTROL MEASURES AND PRACTICES TO BE INSPECTED DAILY.
 2. ALL DISTURBED AREAS TO BE GRASSED AS SOON AS CONSTRUCTION PHASES PERMIT.
 3. CUT AND FILL SLOPES SHALL NOT EXCEED 2H:1V.
 4. WITHIN THE CLEARING LIMITS, THE SITE IS TO BE TIMBERED.
 5. ALL STUMPS, LIMBS, AND TOPS ARE TO BE DISPOSED OF OFF-SITE AND THE SOIL IS TO BE CLEANED BY USE OF A ROOT RAKE OR SIMILAR IMPLEMENT.
 6. ALL TOPSOIL IS TO BE MOVED TO A STOCKPILE LOCATION.
 7. AFTER ROUGH GRADING IS COMPLETE, THE TOPSOIL IS TO BE RE-SPREAD IN THE FRONT AND REAR YARDS, SLOPES, AND OTHER NON-LOAD BEARING LOCATIONS. CARE MUST BE TAKEN TO REMOVE THE TOPSOIL FROM AREAS WHERE DRIVEWAYS AND PATIOS OCCUR.
 8. ALL TOPSOIL IS TO BE COMPACTED AND WALKED-IN PRIOR TO APPLICATION OF SEED OR SOD.
 9. STATE WATERS ARE LOCATED ON THE SITE.
 10. THERE ARE NO WETLANDS LOCATED ON THE SITE PER WETLANDS INVENTORY MAPS.

EROSION CONTROL MEASURES WILL BE MAINTAINED AT ALL TIMES. IF FULL IMPLEMENTATION OF THE APPROVED PLAN DOES NOT PROVIDE FOR EFFECTIVE EROSION CONTROL, ADDITIONAL EROSION & SEDIMENT CONTROL MEASURES SHALL BE IMPLEMENTED TO CONTROL OR TREAT THE SEDIMENT SOURCE. PRACTICES WILL BE CHECKED DAILY


ANY DISTURBED AREA LEFT EXPOSED FOR A PERIOD GREATER THAN 14 DAYS SHALL BE STABILIZED WITH MULCH OR TEMPORARY SEEDING

THE DESIGN PROFESSIONAL WHO PREPARED THE ES&PC PLAN IS TO INSPECT THE INSTALLATION OF THE INITIAL SEDIMENT STORAGE REQUIREMENTS AND PERIMETER CONTROL BMPs WITHIN 7 DAYS AFTER INSTALLATION.

NON-EXEMPT ACTIVITIES SHALL NOT BE CONDUCTED WITHIN THE 25 OR 50-FOOT UNDISTURBED STREAM BUFFERS AS MEASURED FROM THE POINT OF WRESTED VEGETATION OR WITHIN 25-FOET OF THE COASTAL MARSHLAND BUFFER AS MEASURED FROM THE JURISDICTIONAL DETERMINATION LINE WITHOUT FIRST ACQUIRING THE NECESSARY VARIANCES AND PERMITS.

UTILITIES MAY EXIST WHICH ARE NOT SHOWN ON THE PLANS. THE CONTRACTOR SHALL BE RESPONSIBLE FOR CONTACTING ALL UTILITY COMPANIES HAVING UTILITIES WITHIN OR ADJACENT TO THE WORK AREA. THE CONTRACTOR SHALL HAVE THE UTILITIES FIELD LOCATED AND COORDINATE WITH UTILITY COMPANIES TO HAVE THEM RELOCATED WHEN NECESSARY OR ADAPTED FOR TIE-INS.

THE ESCAPE OF SEDIMENT FROM THE SITE SHALL BE PREVENTED BY THE INSTALLATION OF EROSION AND SEDIMENT CONTROL MEASURES AND PRACTICES PRIOR TO, OR CONCURRENT WITH, LAND-DISTURBING ACTIVITIES.

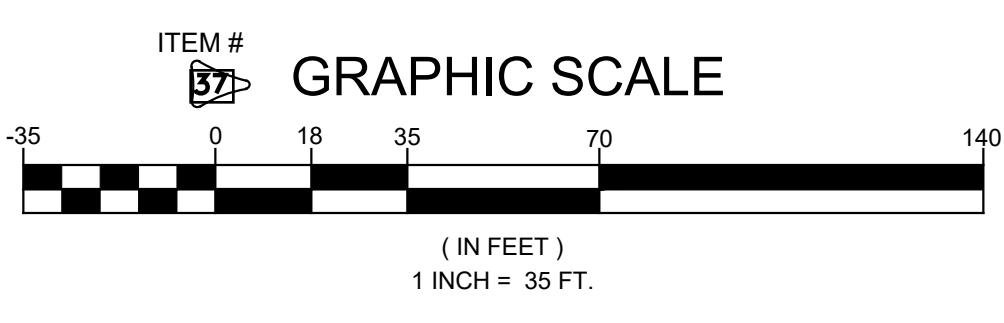

PRIMARY PERMITTEE
ATLANTA POLICE FOUNDATION
191 PEACHTREE STREET NE
SUITE 191
ATLANTA, GA 30303
404-586-0180
AWILLIAMS@ATLANTAPOLICEFOUNDATION.ORG

ENGINEER
JEREMIAH PHILLIPS
EBERLY & ASSOCIATES, INC.
2951 FLOWERS ROAD SOUTH
SUITE 119
ATLANTA, GEORGIA 30341
(770) 452-7849
JPHILLIPS@EBERLY.NET

24 HOUR CONTACT
ALAN WILLIAMS
(770) 354-3392
AWILLIAMS@ATLANTAPOLICEFOUNDATION.ORG



JEREMIAH PHILLIPS
LEVEL II CERTIFIED DESIGN PROFESSIONAL

CERTIFICATION NUMBER 0000072147
ISSUED: 08-29-2021
EXPIRES: 08-29-2023

CALL 811
FREE THROUGHOUT THE U.S.

THREE WORKING DAYS BEFORE YOU DIG.

GEORGIA811
www.Georgia811.com

Know what's below.
Call before you dig.





LS3P

EC-205 SHEET 5 ES&PC PHASE I PLAN

Atlanta Police Foundation
Public Safety Training Center

LAND LOT 81, 82, 110, & 111
15TH DISTRICT
DEKALB COUNTY, GEORGIA
561 KEY ROAD SE

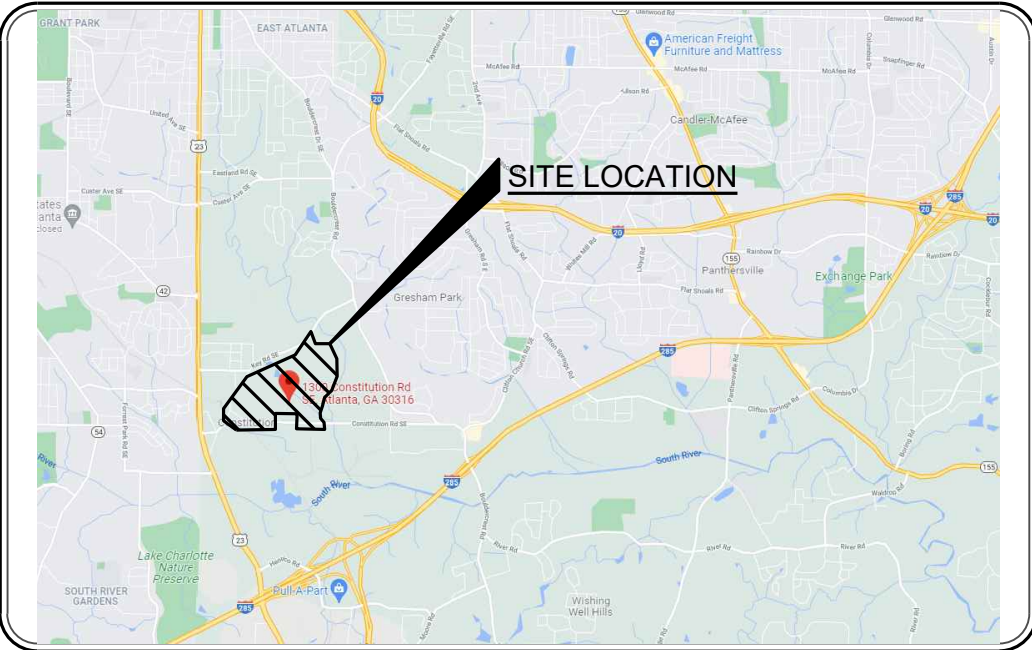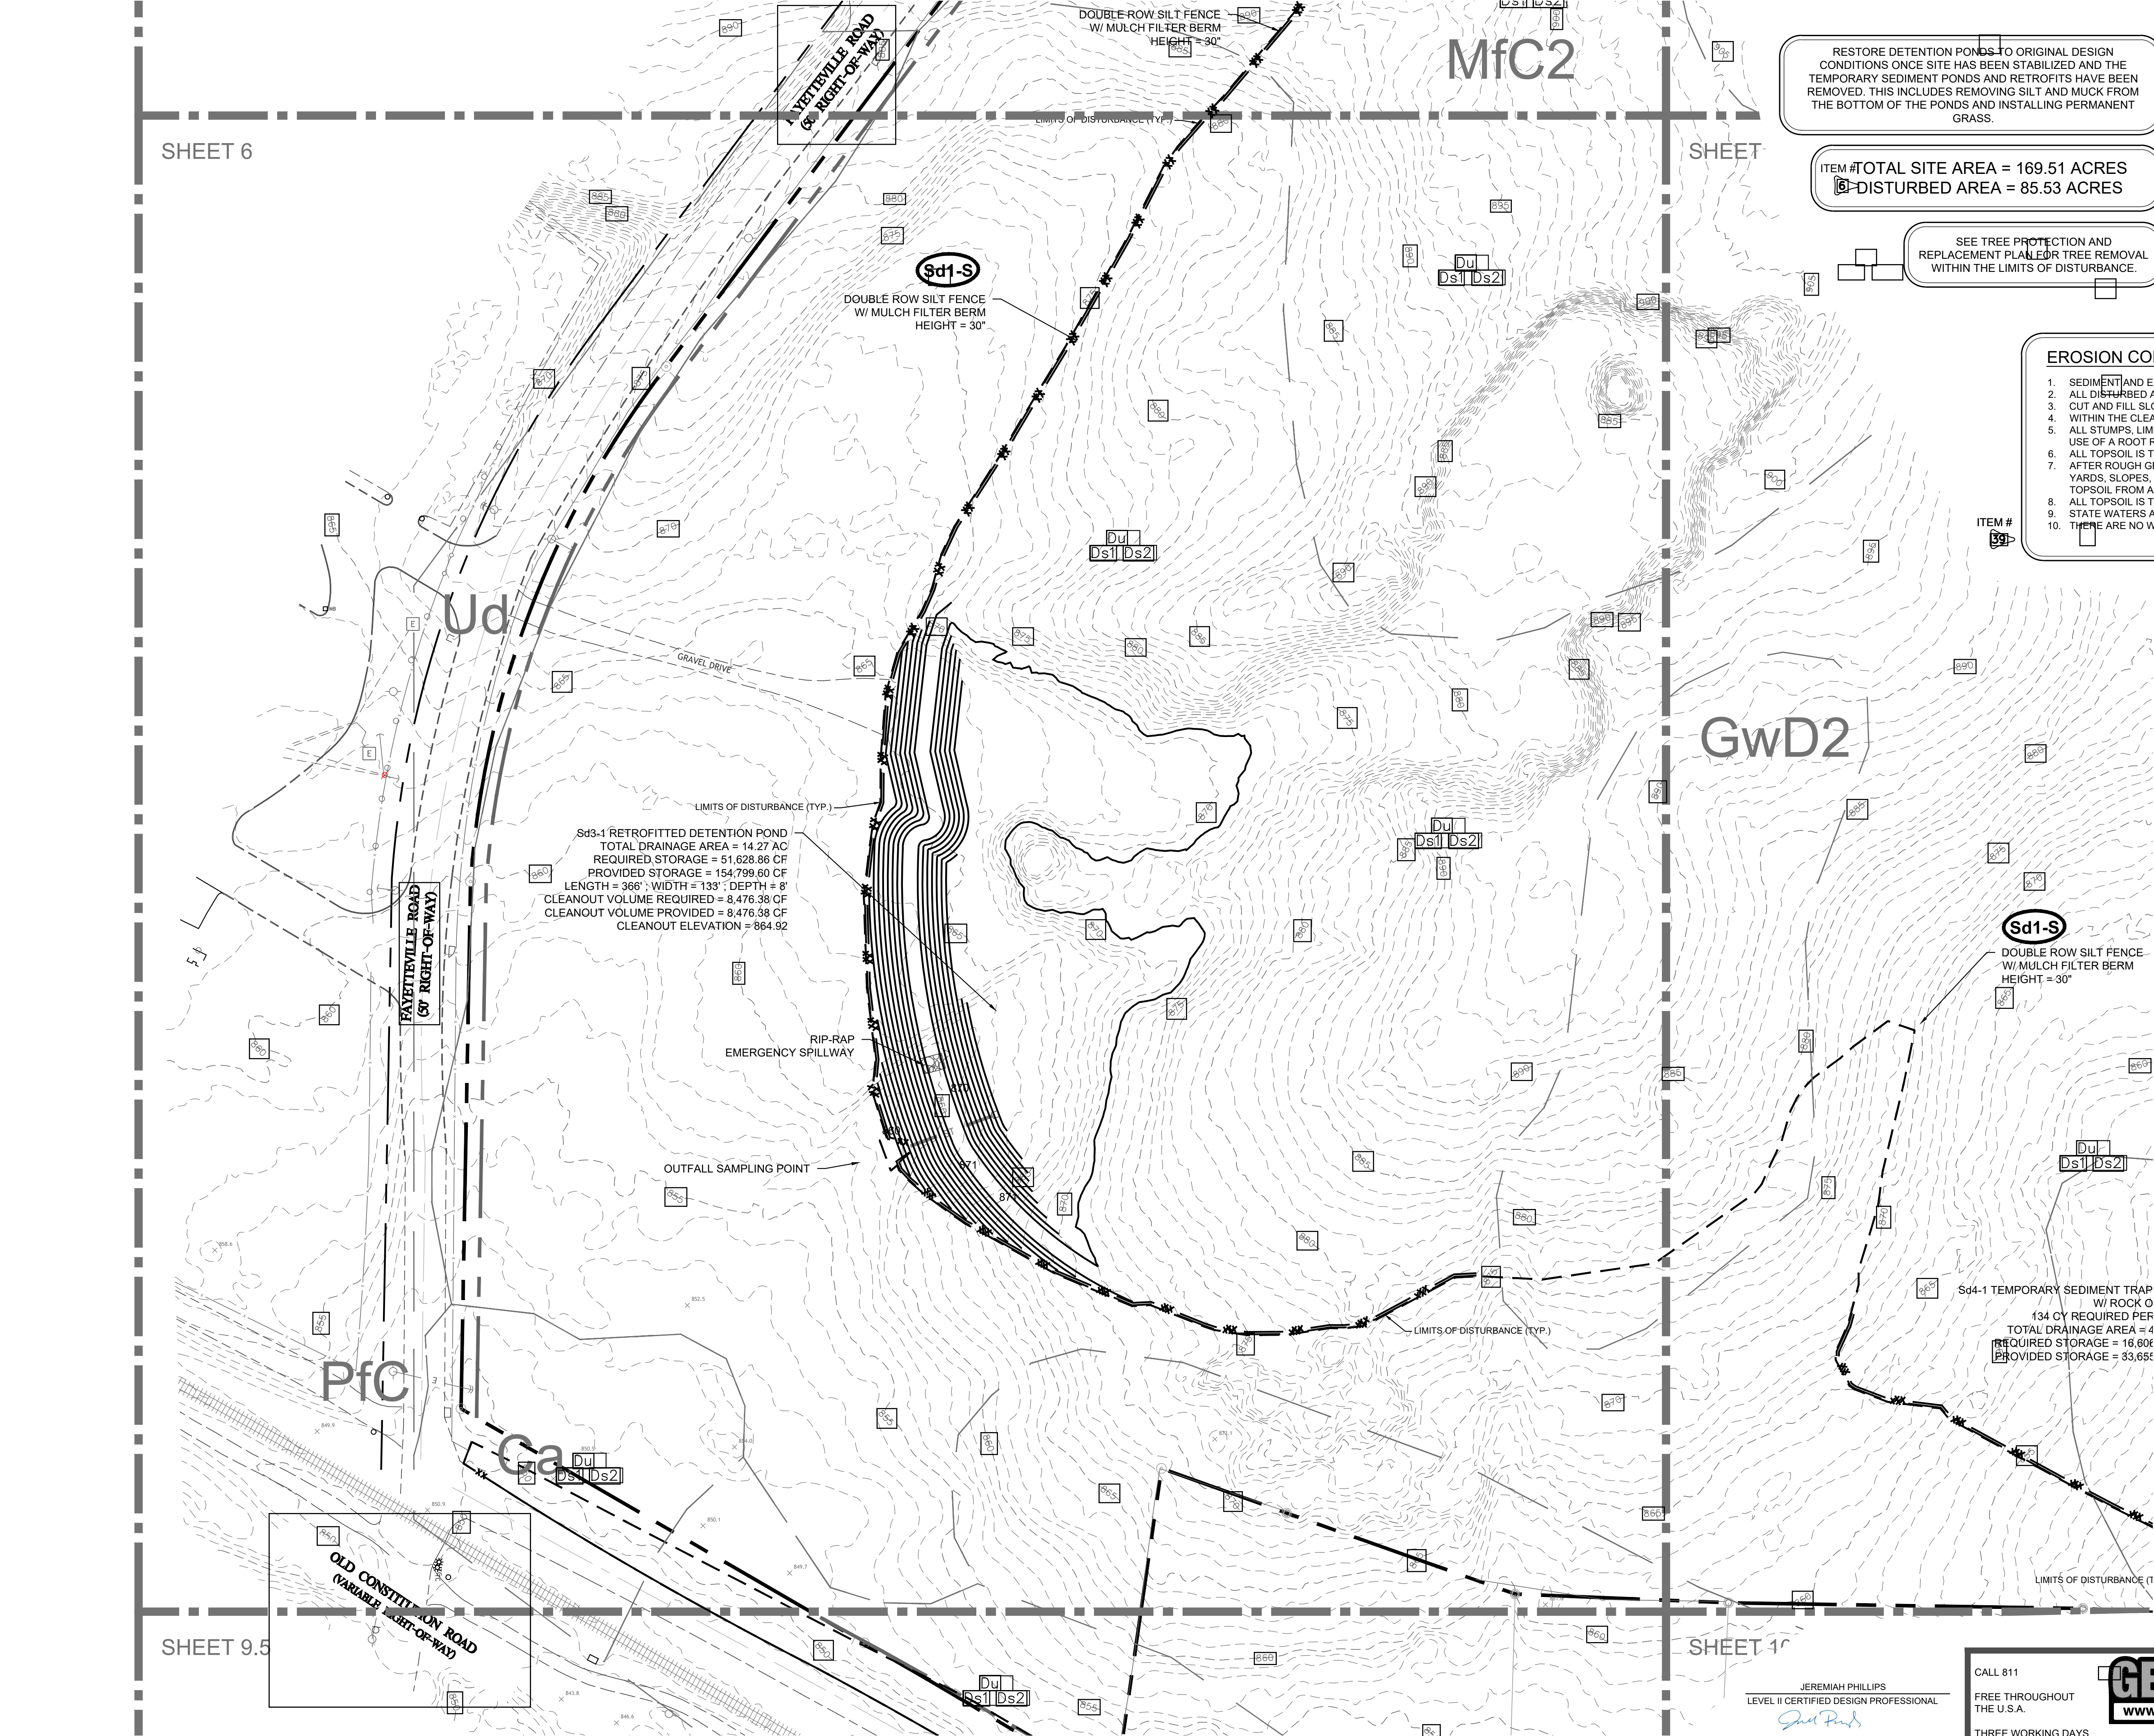

RESTORE DETENTION PONDS TO ORIGINAL DESIGN CONDITIONS ONCE SITE HAS BEEN STABILIZED AND THE TEMPORARY SEDIMENT PONDS AND RETROFITS HAVE BEEN REMOVED. THIS INCLUDES REMOVING SILT AND MUCK FROM THE BOTTOM OF THE PONDS AND INSTALLING PERMANENT GRASS.

ITEM # TOTAL SITE AREA = 169.51 ACRES
DISTURBED AREA = 85.53 ACRES

SEE TREE PROTECTION AND REPLACEMENT PLAN FOR TREE REMOVAL WITHIN THE LIMITS OF DISTURBANCE.

EROSION CONTROL NOTES

1. SEDIMENT AND EROSION CONTROL MEASURES AND PRACTICES TO BE INSPECTED DAILY.
2. ALL DISTURBED AREAS TO BE GRASSED AS SOON AS CONSTRUCTION PHASES PERMIT.
3. CUT AND FILL SLOPES SHALL NOT EXCEED 2H:1V.
4. WITHIN THE CLEARING LIMITS, THE SITE IS TO BE TIMBERED.
5. ALL STUMPS, LIMBS, AND TOPS ARE TO BE DISPOSED OF OFF-SITE AND THE SOIL IS TO BE CLEANED BY USE OF A ROOT RAKE OR SIMILAR IMPLEMENT.
6. ALL TOPSOIL IS TO BE MOVED TO A STOCKPILE LOCATION.
7. AFTER ROUGH GRADING IS COMPLETE, THE TOPSOIL IS TO BE RE-SPREAD IN THE FRONT AND REAR YARDS, SLOPES, AND OTHER NON-LOAD BEARING LOCATIONS. CARE MUST BE TAKEN TO REMOVE THE TOPSOIL FROM AREAS WHERE DRIVEWAYS AND PATIOS OCCUR.
8. ALL TOPSOIL IS TO BE COMPACTED AND WALKED-IN PRIOR TO APPLICATION OF SEED OR SOD.
9. STATE WATERS ARE LOCATED ON THE SITE.
10. THERE ARE NO WETLANDS LOCATED ON THE SITE PER WETLANDS INVENTORY MAPS.

EROSION CONTROL MEASURES WILL BE MAINTAINED AT ALL TIMES. IF FULL IMPLEMENTATION OF THE APPROVED PLAN DOES NOT PROVIDE FOR EFFECTIVE EROSION CONTROL, ADDITIONAL EROSION & SEDIMENT CONTROL MEASURES SHALL BE IMPLEMENTED TO CONTROL OR TREAT THE SEDIMENT SOURCE. PRACTICES WILL BE CHECKED DAILY


ANY DISTURBED AREA LEFT EXPOSED FOR A PERIOD GREATER THAN 14 DAYS SHALL BE STABILIZED WITH MULCH OR TEMPORARY SEEDING

THE DESIGN PROFESSIONAL WHO PREPARED THE ES&PC PLAN IS TO INSPECT THE INSTALLATION OF THE INITIAL SEDIMENT STORAGE REQUIREMENTS AND PERIMETER CONTROL BMPs WITHIN 7 DAYS AFTER INSTALLATION.

NON-EXEMPT ACTIVITIES SHALL NOT BE CONDUCTED WITHIN THE 25 OR 50-FOOT UNDISTURBED STREAM BUFFERS AS MEASURED FROM THE POINT OF WRESTED VEGETATION OR WITHIN 25-FEET OF THE COASTAL MARSHLAND BUFFER AS MEASURED FROM THE JURISDICTIONAL DETERMINATION LINE WITHOUT FIRST ACQUIRING THE NECESSARY VARIANCES AND PERMITS.

UTILITIES MAY EXIST WHICH ARE NOT SHOWN ON THE PLANS. THE CONTRACTOR SHALL BE RESPONSIBLE FOR CONTACTING ALL UTILITY COMPANIES HAVING UTILITIES WITHIN OR ADJACENT TO THE WORK AREA. THE CONTRACTOR SHALL HAVE THE UTILITIES FIELD LOCATED AND COORDINATE WITH UTILITY COMPANIES TO HAVE THEM RELOCATED WHEN NECESSARY OR ADAPTED FOR TIE-INS.

THE ESCAPE OF SEDIMENT FROM THE SITE SHALL BE PREVENTED BY THE INSTALLATION OF EROSION AND SEDIMENT CONTROL MEASURES AND PRACTICES PRIOR TO, OR CONCURRENT WITH, LAND-DISTURBING ACTIVITIES.

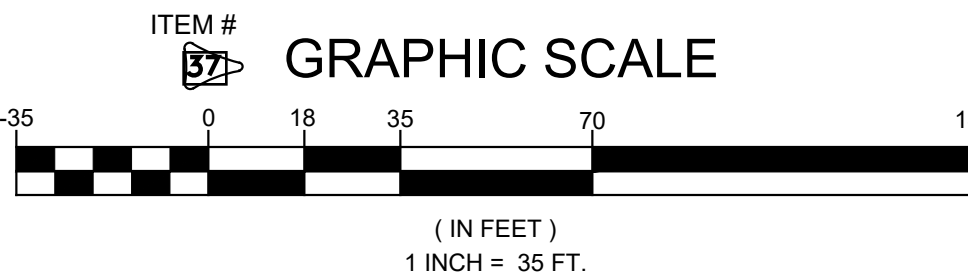

PRIMARY PERMITTEE
ATLANTA POLICE FOUNDATION
191 PEACHTREE STREET NE
SUITE 191
ATLANTA, GA 30303
404-586-0180
AWILLIAMS@ATLANTAPOLICEFOUNDATION.ORG

ENGINEER
JEREMIAH PHILLIPS
EBERLY & ASSOCIATES, INC.
2951 FLOWERS ROAD SOUTH
SUITE 119
ATLANTA, GEORGIA 30341
(770) 452-7849
JPHILLIPS@EBERLY.NET

24 HOUR CONTACT
ALAN WILLIAMS
(770) 354-3392
AWILLIAMS@ATLANTAPOLICEFOUNDATION.ORG



CALL 811

FREE THROUGHOUT THE U.S.A.

THREE WORKING DAYS BEFORE YOU DIG.




Know what's below. Call before you dig.



EC-206 SHEET 6 ES&PC PHASE I PLAN


Atlanta Police Foundation
Public Safety Training Center
LAND LOT 81, 82, 110, & 111
15TH DISTRICT
DEKALB COUNTY, GEORGIA
561 KEY ROAD SE

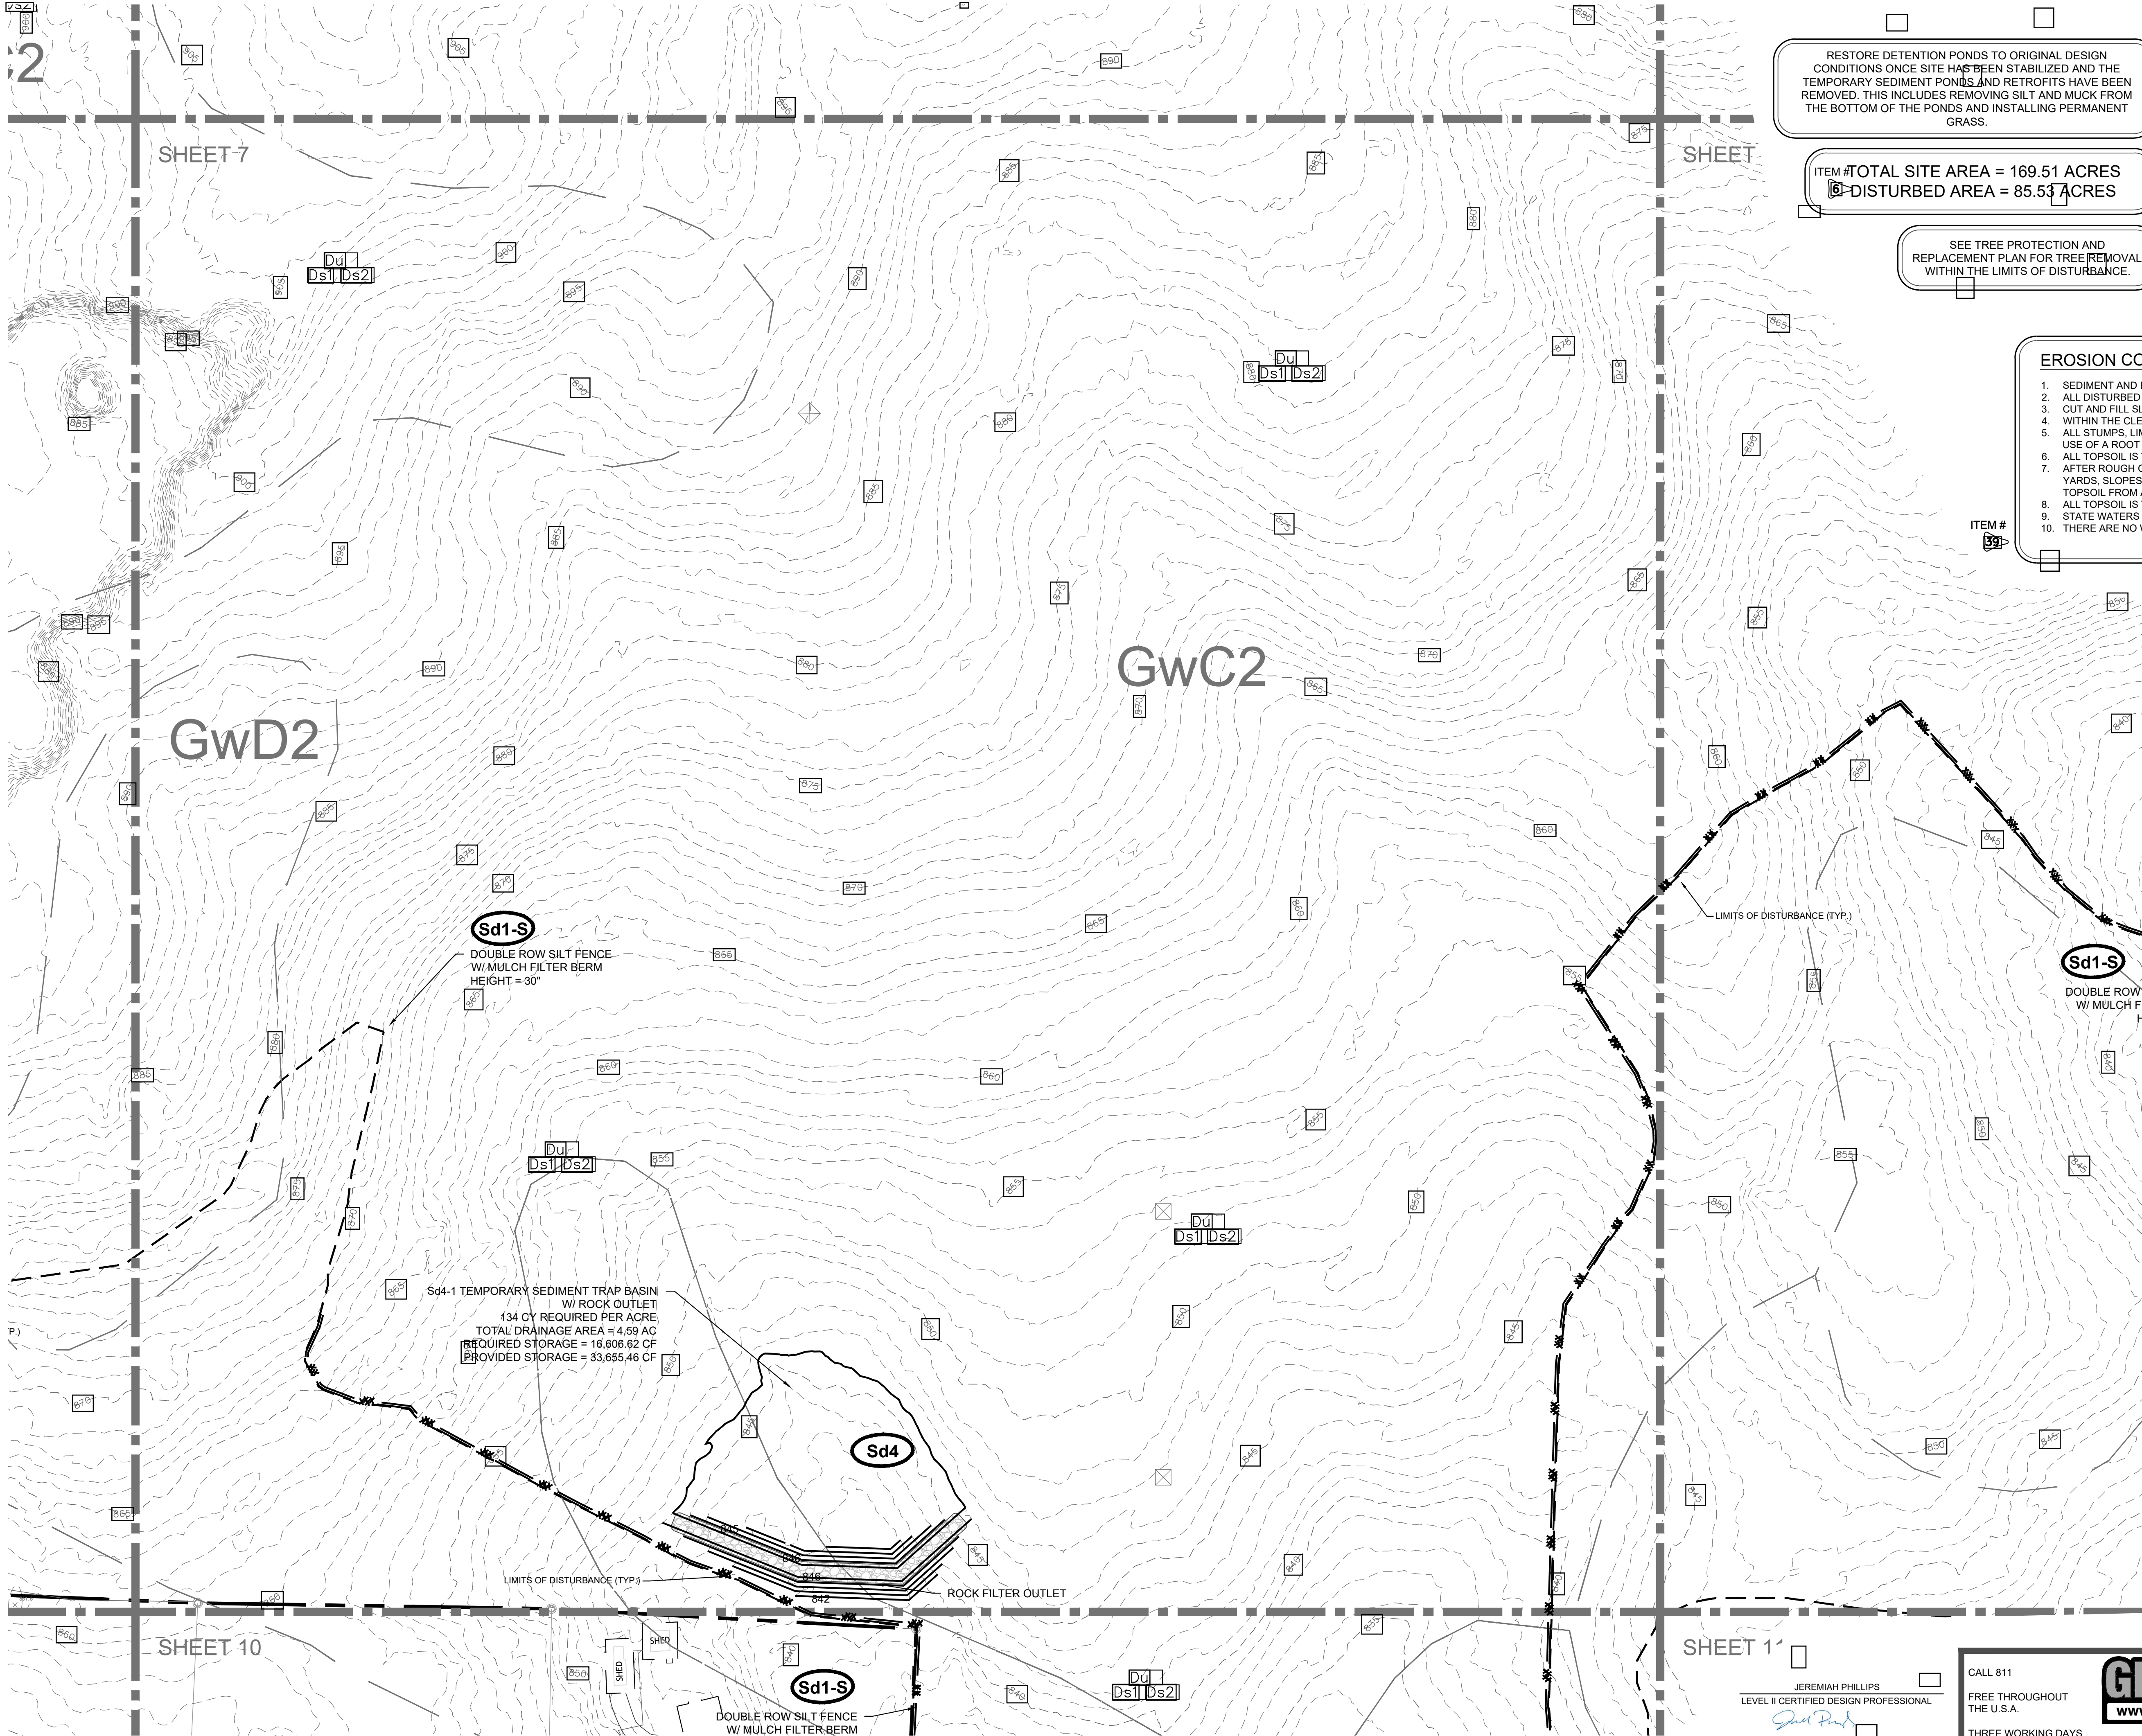

RESTORE DETENTION PONDS TO ORIGINAL DESIGN CONDITIONS ONCE SITE HAS BEEN STABILIZED AND THE TEMPORARY SEDIMENT PONDS AND RETROFITS HAVE BEEN REMOVED. THIS INCLUDES REMOVING SILT AND MUCK FROM THE BOTTOM OF THE PONDS AND INSTALLING PERMANENT GRASS.

ITEM # TOTAL SITE AREA = 169.51 ACRES
DISTURBED AREA = 85.53 ACRES

SEE TREE PROTECTION AND REPLACEMENT PLAN FOR TREE REMOVAL WITHIN THE LIMITS OF DISTURBANCE.

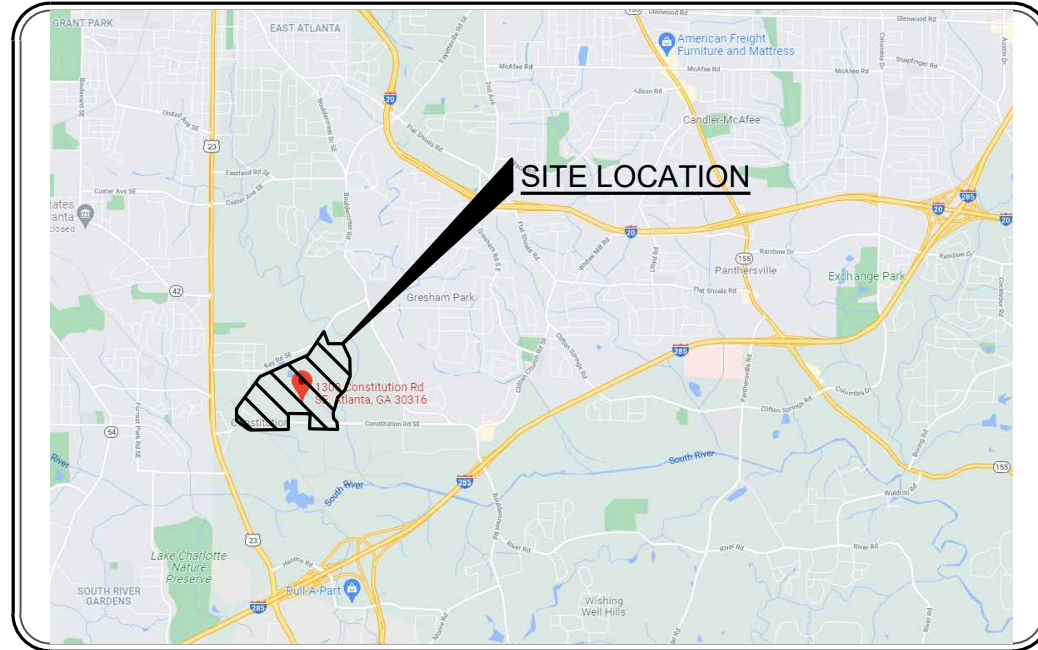

EROSION CONTROL NOTES

1. SEDIMENT AND EROSION CONTROL MEASURES AND PRACTICES TO BE INSPECTED DAILY.
2. ALL DISTURBED AREAS TO BE GRASSED AS SOON AS CONSTRUCTION PHASES PERMIT.
3. CUT AND FILL SLOPES SHALL NOT EXCEED 2H:1V.
4. WITHIN THE CLEARING LIMITS, THE SITE IS TO BE TIMBERED.
5. ALL STUMPS, LIMBS, AND TOPS ARE TO BE DISPOSED OF OFF-SITE AND THE SOIL IS TO BE CLEANED BY USE OF A ROOT RAKE OR SIMILAR IMPLEMENT.
6. ALL TOPSOIL IS TO BE MOVED TO A STOCKPILE LOCATION.
7. AFTER ROUGH GRADING IS COMPLETE, THE TOPSOIL IS TO BE RE-SPREAD IN THE FRONT AND REAR YARDS, SLOPES, AND OTHER NON-LOAD BEARING LOCATIONS. CARE MUST BE TAKEN TO REMOVE THE TOPSOIL FROM AREAS WHERE DRIVEWAYS AND PATIOS OCCUR.
8. ALL TOPSOIL IS TO BE COMPACTED AND WALKED-IN PRIOR TO APPLICATION OF SEED OR SOD.
9. STATE WATERS ARE LOCATED ON THE SITE.
10. THERE ARE NO WETLANDS LOCATED ON THE SITE PER WETLANDS INVENTORY MAPS.

EROSION CONTROL MEASURES WILL BE MAINTAINED AT ALL TIMES. IF FULL IMPLEMENTATION OF THE APPROVED PLAN DOES NOT PROVIDE FOR EFFECTIVE EROSION CONTROL, ADDITIONAL EROSION & SEDIMENT CONTROL MEASURES SHALL BE IMPLEMENTED TO CONTROL OR TREAT THE SEDIMENT SOURCE. PRACTICES WILL BE CHECKED DAILY


ANY DISTURBED AREA LEFT EXPOSED FOR A PERIOD GREATER THAN 14 DAYS SHALL BE STABILIZED WITH MULCH OR TEMPORARY SEEDING

THE DESIGN PROFESSIONAL WHO PREPARED THE ES&PC PLAN IS TO INSPECT THE INSTALLATION OF THE INITIAL SEDIMENT STORAGE REQUIREMENTS AND PERIMETER CONTROL BMPs WITHIN 7 DAYS AFTER INSTALLATION.

NON-EXEMPT ACTIVITIES SHALL NOT BE CONDUCTED WITHIN THE 25 OR 50-FOOT UNDISTURBED STREAM BUFFERS AS MEASURED FROM THE POINT OF WRESTED VEGETATION OR WITHIN 25-FOET OF THE COASTAL MARSHLAND BUFFER AS MEASURED FROM THE JURISDICTIONAL DETERMINATION LINE WITHOUT FIRST ACQUIRING THE NECESSARY VARIANCES AND PERMITS.

UTILITIES MAY EXIST WHICH ARE NOT SHOWN ON THE PLANS. THE CONTRACTOR SHALL BE RESPONSIBLE FOR CONTACTING ALL UTILITY COMPANIES HAVING UTILITIES WITHIN OR ADJACENT TO THE WORK AREA. THE CONTRACTOR SHALL HAVE THE UTILITIES FIELD LOCATED AND COORDINATE WITH UTILITY COMPANIES TO HAVE THEM RELOCATED WHEN NECESSARY OR ADAPTED FOR TIE-INS.

THE ESCAPE OF SEDIMENT FROM THE SITE SHALL BE PREVENTED BY THE INSTALLATION OF EROSION AND SEDIMENT CONTROL MEASURES AND PRACTICES PRIOR TO, OR CONCURRENT WITH, LAND-DISTURBING ACTIVITIES.

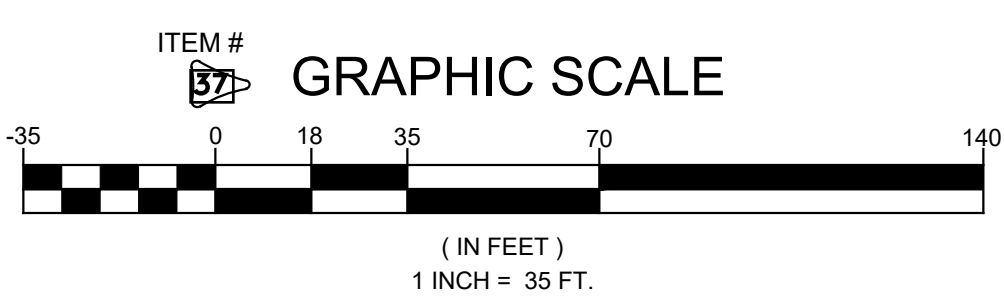



PRIMARY PERMITTEE
ATLANTA POLICE FOUNDATION
191 PEACHTREE STREET NE
SUITE 191
ATLANTA, GA 30303
404-586-0180
AWILLIAMS@ATLANTAPOLICEFOUNDATION.ORG

ENGINEER
JEREMIAH PHILLIPS
EBERLY & ASSOCIATES, INC.
2951 FLOWERS ROAD SOUTH
SUITE 119
ATLANTA, GEORGIA 30341
(770) 452-7849
JPHILLIPS@EBERLY.NET

24 HOUR CONTACT
ALAN WILLIAMS
(770) 354-3392
AWILLIAMS@ATLANTAPOLICEFOUNDATION.ORG



EC-207 SHEET 7 ES&PC PHASE I PLAN

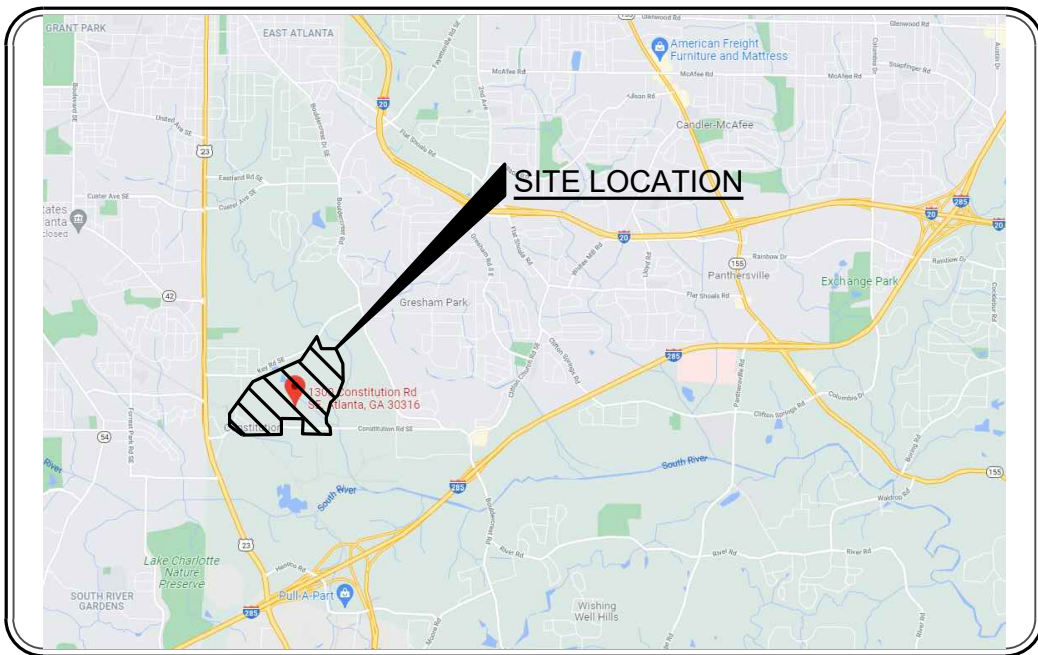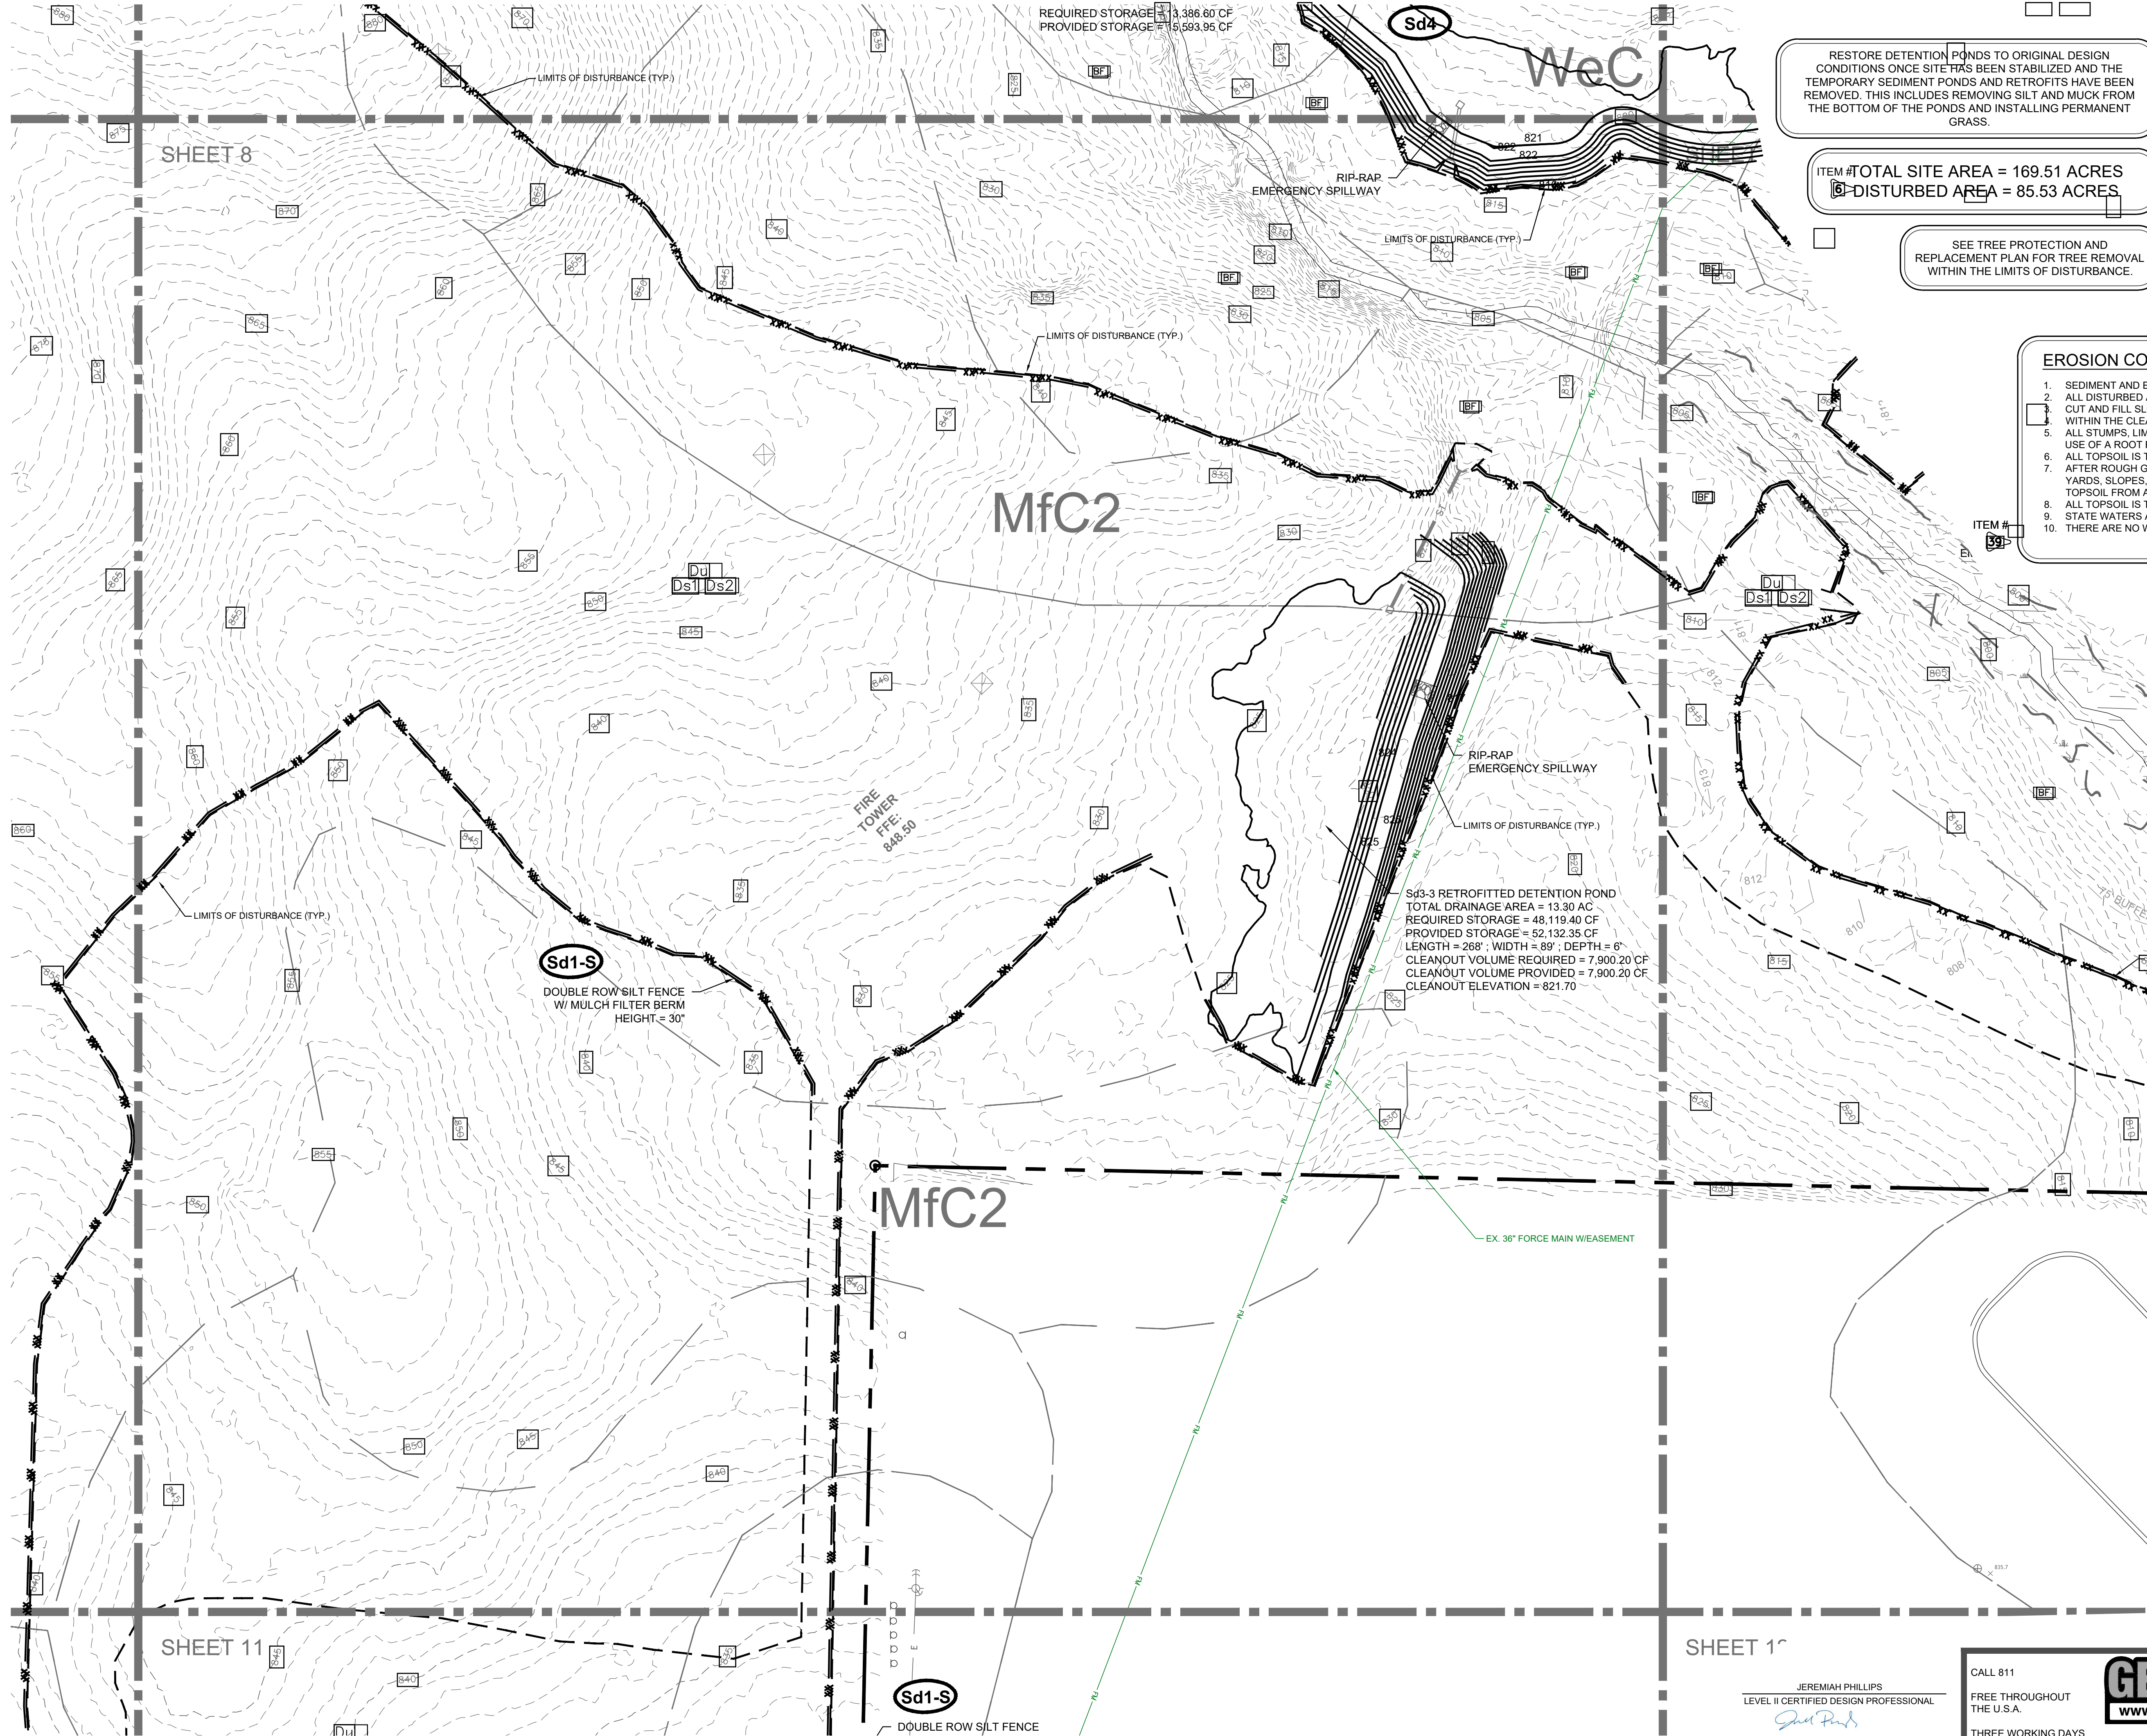

ITEM # LOCATION MAP
N.T.S.

RESTORE DETENTION PONDS TO ORIGINAL DESIGN CONDITIONS ONCE SITE HAS BEEN STABILIZED AND THE TEMPORARY SEDIMENT PONDS AND RETROFITS HAVE BEEN REMOVED. THIS INCLUDES REMOVING SILT AND MUCK FROM THE BOTTOM OF THE PONDS AND INSTALLING PERMANENT GRASS.

ITEM # TOTAL SITE AREA = 169.51 ACRES
DISTURBED AREA = 85.53 ACRES

SEE TREE PROTECTION AND REPLACEMENT PLAN FOR TREE REMOVAL WITHIN THE LIMITS OF DISTURBANCE.

EROSION CONTROL NOTES

1. SEDIMENT AND EROSION CONTROL MEASURES AND PRACTICES TO BE INSPECTED DAILY.
2. ALL DISTURBED AREAS TO BE GRASSED AS SOON AS CONSTRUCTION PHASES PERMIT.
3. CUT AND FILL SLOPES SHALL NOT EXCEED 2H:1V.
4. WITHIN THE CLEARING LIMITS, THE SITE IS TO BE TIMBERED.
5. ALL STUMPS, LIMBS, AND TOPS ARE TO BE DISPOSED OF OFF-SITE AND THE SOIL IS TO BE CLEANED BY USE OF A ROOT RAKE OR SIMILAR IMPLEMENT.
6. ALL TOPSOIL IS TO BE MOVED TO A STOCKPILE LOCATION.
7. AFTER ROUGH GRADING IS COMPLETE, THE TOPSOIL IS TO BE RE-SPREAD IN THE FRONT AND REAR YARDS, SLOPES, AND OTHER NON-LOAD BEARING LOCATIONS. CARE MUST BE TAKEN TO REMOVE THE TOPSOIL FROM AREAS WHERE DRIVEWAYS AND PATIOS OCCUR.
8. ALL TOPSOIL IS TO BE COMPACTED AND WALKED-IN PRIOR TO APPLICATION OF SEED OR SOD.
9. STATE WATERS ARE LOCATED ON THE SITE.
10. THERE ARE NO WETLANDS LOCATED ON THE SITE PER WETLANDS INVENTORY MAPS.

EROSION CONTROL MEASURES WILL BE MAINTAINED AT ALL TIMES. IF FULL IMPLEMENTATION OF THE APPROVED PLAN DOES NOT PROVIDE FOR EFFECTIVE EROSION CONTROL, ADDITIONAL EROSION & SEDIMENT CONTROL MEASURES SHALL BE IMPLEMENTED TO CONTROL OR TREAT THE SEDIMENT SOURCE. PRACTICES WILL BE CHECKED DAILY


ANY DISTURBED AREA LEFT EXPOSED FOR A PERIOD GREATER THAN 14 DAYS SHALL BE STABILIZED WITH MULCH OR TEMPORARY SEEDING

THE DESIGN PROFESSIONAL WHO PREPARED THE ES&PC PLAN IS TO INSPECT THE INSTALLATION OF THE INITIAL SEDIMENT STORAGE REQUIREMENTS AND PERIMETER CONTROL BMPs WITHIN 7 DAYS AFTER INSTALLATION.

NON-EXEMPT ACTIVITIES SHALL NOT BE CONDUCTED WITHIN THE 25 OR 50-FOOT UNDISTURBED STREAM BUFFERS AS MEASURED FROM THE POINT OF WRESTED VEGETATION OR WITHIN 25-FOET OF THE COASTAL MARSHLAND BUFFER AS MEASURED FROM THE JURISDICTIONAL DETERMINATION LINE WITHOUT FIRST ACQUIRING THE NECESSARY VARIANCES AND PERMITS.

UTILITIES MAY EXIST WHICH ARE NOT SHOWN ON THE PLANS. THE CONTRACTOR SHALL BE RESPONSIBLE FOR CONTACTING ALL UTILITY COMPANIES HAVING UTILITIES WITHIN OR ADJACENT TO THE WORK AREA. THE CONTRACTOR SHALL HAVE THE UTILITIES FIELD LOCATED AND COORDINATE WITH UTILITY COMPANIES TO HAVE THEM RELOCATED WHEN NECESSARY OR ADAPTED FOR TIE-INS.

THE ESCAPE OF SEDIMENT FROM THE SITE SHALL BE PREVENTED BY THE INSTALLATION OF EROSION AND SEDIMENT CONTROL MEASURES AND PRACTICES PRIOR TO, OR CONCURRENT WITH, LAND-DISTURBING ACTIVITIES.

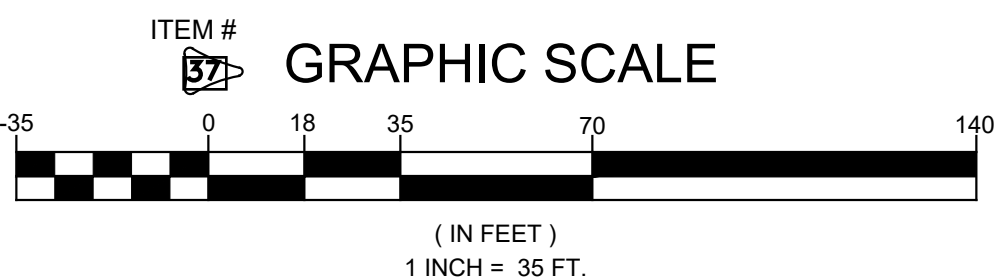


PRIMARY PERMITTEE
ATLANTA POLICE FOUNDATION
191 PEACHTREE STREET NE
SUITE 191
ATLANTA, GA 30303
404-586-0180
AWILLIAMS@ATLANTAPOLICEFOUNDATION.ORG

ENGINEER
JEREMIAH PHILLIPS
EBERLY & ASSOCIATES, INC.
2951 FLOWERS ROAD SOUTH
SUITE 119
ATLANTA, GEORGIA 30341
(770) 452-7849
JPHILLIPS@EBERLY.NET

24 HOUR CONTACT
ALAN WILLIAMS
(770) 354-3392
AWILLIAMS@ATLANTAPOLICEFOUNDATION.ORG




EC-208 SHEET 8 ES&PC PHASE I PLAN

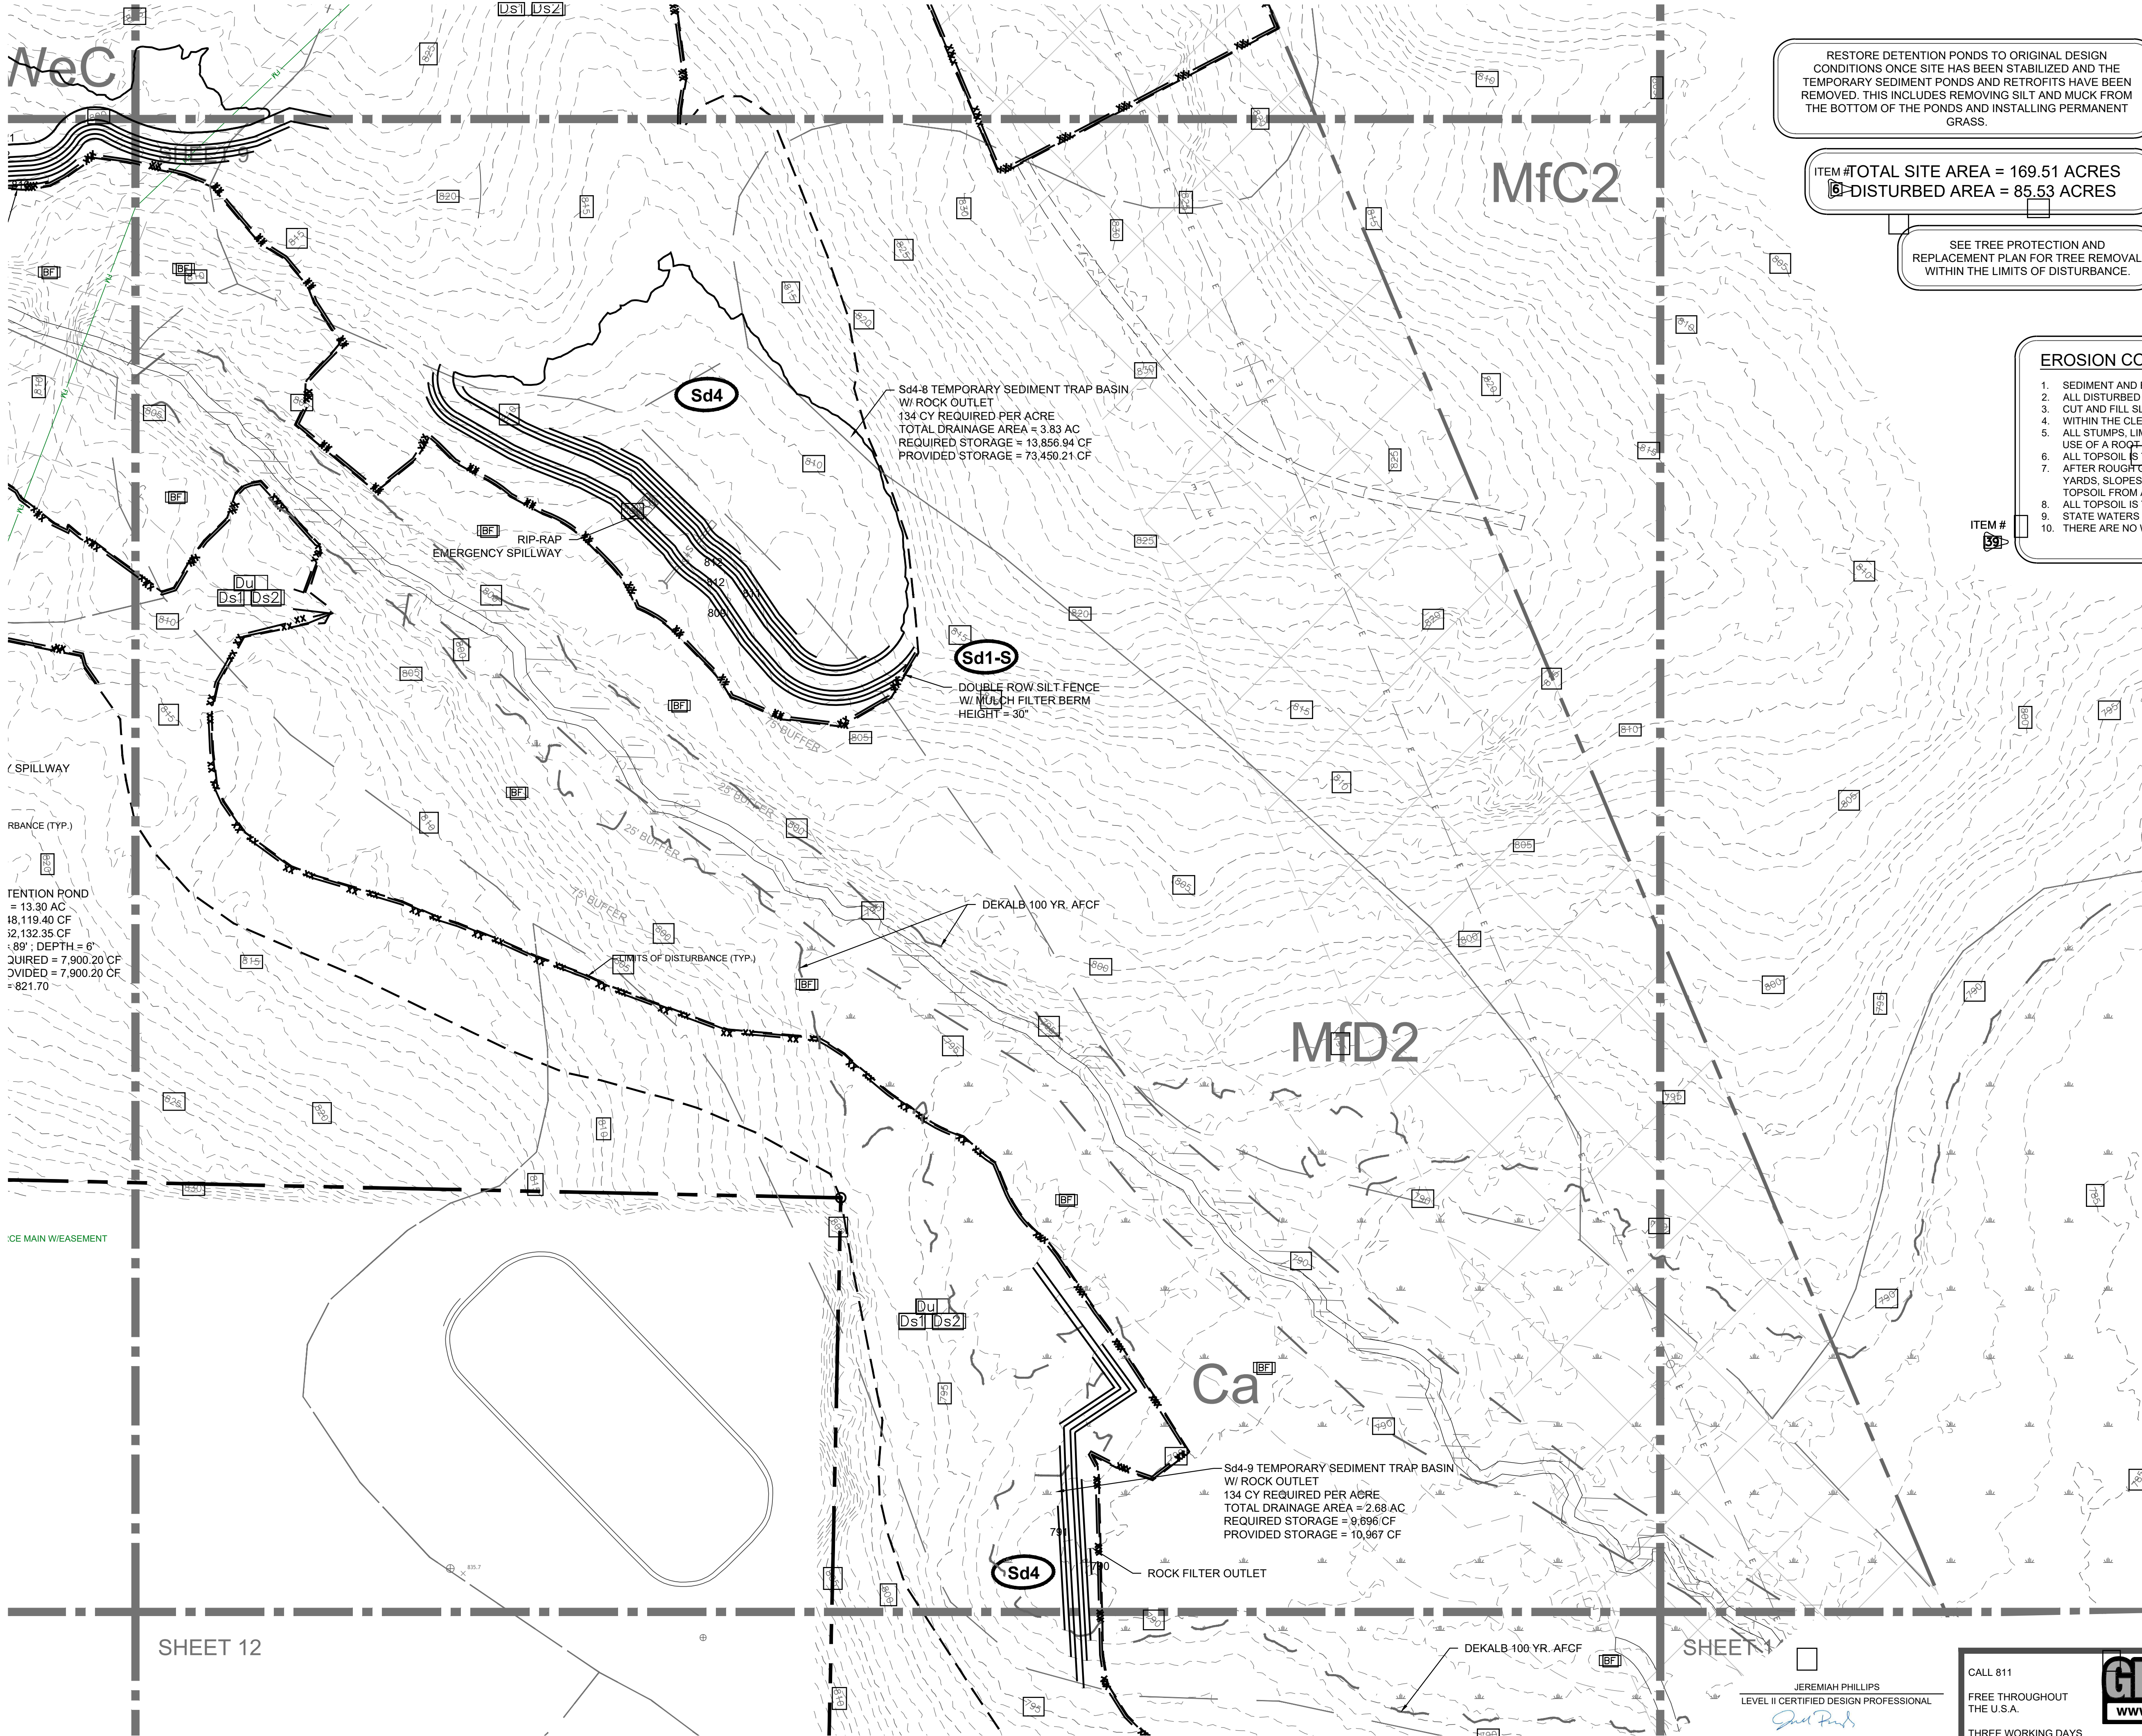

RESTORE DETENTION PONDS TO ORIGINAL DESIGN CONDITIONS ONCE SITE HAS BEEN STABILIZED AND THE TEMPORARY SEDIMENT PONDS AND RETROFITS HAVE BEEN REMOVED. THIS INCLUDES REMOVING SILT AND MUCK FROM THE BOTTOM OF THE PONDS AND INSTALLING PERMANENT GRASS.

ITEM # TOTAL SITE AREA = 169.51 ACRES
DISTURBED AREA = 85.53 ACRES

SEE TREE PROTECTION AND REPLACEMENT PLAN FOR TREE REMOVAL WITHIN THE LIMITS OF DISTURBANCE.

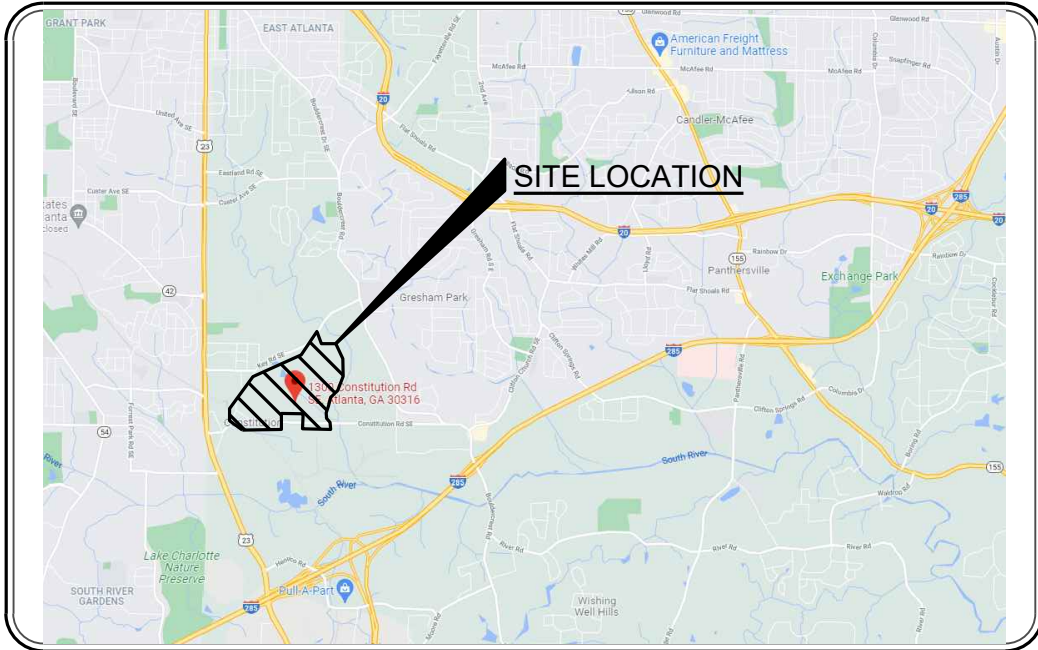

ITEM # LOCATION MAP
N.T.S.

EROSION CONTROL NOTES

1. SEDIMENT AND EROSION CONTROL MEASURES AND PRACTICES TO BE INSPECTED DAILY.
2. ALL DISTURBED AREAS TO BE GRASSED AS SOON AS CONSTRUCTION PHASES PERMIT.
3. CUT AND FILL SLOPES SHALL NOT EXCEED 2H:1V.
4. WITHIN THE CLEARING LIMITS, THE SITE IS TO BE TIMBERED.
5. ALL STUMPS, LIMBS, AND TOPS ARE TO BE DISPOSED OF OFF-SITE AND THE SOIL IS TO BE CLEANED BY USE OF A ROOT-RAKE OR SIMILAR IMPLEMENT.
6. ALL TOPSOIL IS TO BE MOVED TO A STOCKPILE LOCATION.
7. AFTER ROUGH GRADING IS COMPLETE, THE TOPSOIL IS TO BE RE-SPREAD IN THE FRONT AND REAR YARDS, SLOPES, AND OTHER NON-LOAD BEARING LOCATIONS. CARE MUST BE TAKEN TO REMOVE THE TOPSOIL FROM AREAS WHERE DRIVEWAYS AND PATIOS OCCUR.
8. ALL TOPSOIL IS TO BE COMPACTED AND WALKED-IN PRIOR TO APPLICATION OF SEED OR SOD.
9. STATE WATERS ARE LOCATED ON THE SITE.
10. THERE ARE NO WETLANDS LOCATED ON THE SITE PER WETLANDS INVENTORY MAPS.

EROSION CONTROL MEASURES WILL BE MAINTAINED AT ALL TIMES. IF FULL IMPLEMENTATION OF THE APPROVED PLAN DOES NOT PROVIDE FOR EFFECTIVE EROSION CONTROL, ADDITIONAL EROSION & SEDIMENT CONTROL MEASURES SHALL BE IMPLEMENTED TO CONTROL OR TREAT THE SEDIMENT SOURCE. PRACTICES WILL BE CHECKED DAILY


ANY DISTURBED AREA LEFT EXPOSED FOR A PERIOD GREATER THAN 14 DAYS SHALL BE STABILIZED WITH MULCH OR TEMPORARY SEEDING

THE DESIGN PROFESSIONAL WHO PREPARED THE ES&PC PLAN IS TO INSPECT THE INSTALLATION OF THE INITIAL SEDIMENT STORAGE REQUIREMENTS AND PERIMETER CONTROL BMPs WITHIN 7 DAYS AFTER INSTALLATION.

NON-EXEMPT ACTIVITIES SHALL NOT BE CONDUCTED WITHIN THE 25 OR 50-FOOT UNDISTURBED STREAM BUFFERS AS MEASURED FROM THE POINT OF WRESTED VEGETATION OR WITHIN 25-FOET OF THE COASTAL MARSHLAND BUFFER AS MEASURED FROM THE JURISDICTIONAL DETERMINATION LINE WITHOUT FIRST ACQUIRING THE NECESSARY VARIANCES AND PERMITS.

UTILITIES MAY EXIST WHICH ARE NOT SHOWN ON THE PLANS. THE CONTRACTOR SHALL BE RESPONSIBLE FOR CONTACTING ALL UTILITY COMPANIES HAVING UTILITIES WITHIN OR ADJACENT TO THE WORK AREA. THE CONTRACTOR SHALL HAVE THE UTILITIES FIELD LOCATED AND COORDINATE WITH UTILITY COMPANIES TO HAVE THEM RELOCATED WHEN NECESSARY OR ADAPTED FOR TIE-INS.

THE ESCAPE OF SEDIMENT FROM THE SITE SHALL BE PREVENTED BY THE INSTALLATION OF EROSION AND SEDIMENT CONTROL MEASURES AND PRACTICES PRIOR TO, OR CONCURRENT WITH, LAND-DISTURBING ACTIVITIES.

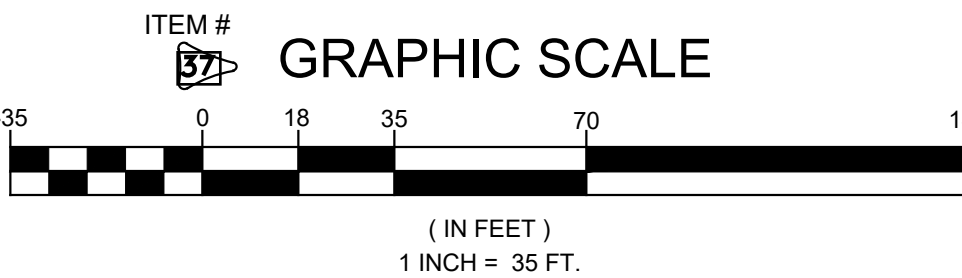

PRIMARY PERMITTEE
ATLANTA POLICE FOUNDATION
191 PEACHTREE STREET NE
SUITE 191
ATLANTA, GA 30303
404-586-0180
AWILLIAMS@ATLANTAPOLICEFOUNDATION.ORG


ENGINEER
JEREMIAH PHILLIPS
EBERLY & ASSOCIATES, INC.
2951 FLOWERS ROAD SOUTH
SUITE 119
ATLANTA, GEORGIA 30341
(770) 452-7849
JPHILLIPS@EBERLY.NET

24 HOUR CONTACT
ALAN WILLIAMS
(770) 354-3392
AWILLIAMS@ATLANTAPOLICEFOUNDATION.ORG



EC-209 SHEET 9 ES&PC PHASE I PLAN

EC-209.5 SHEET 9.5 ES&PC PHASE I PLAN

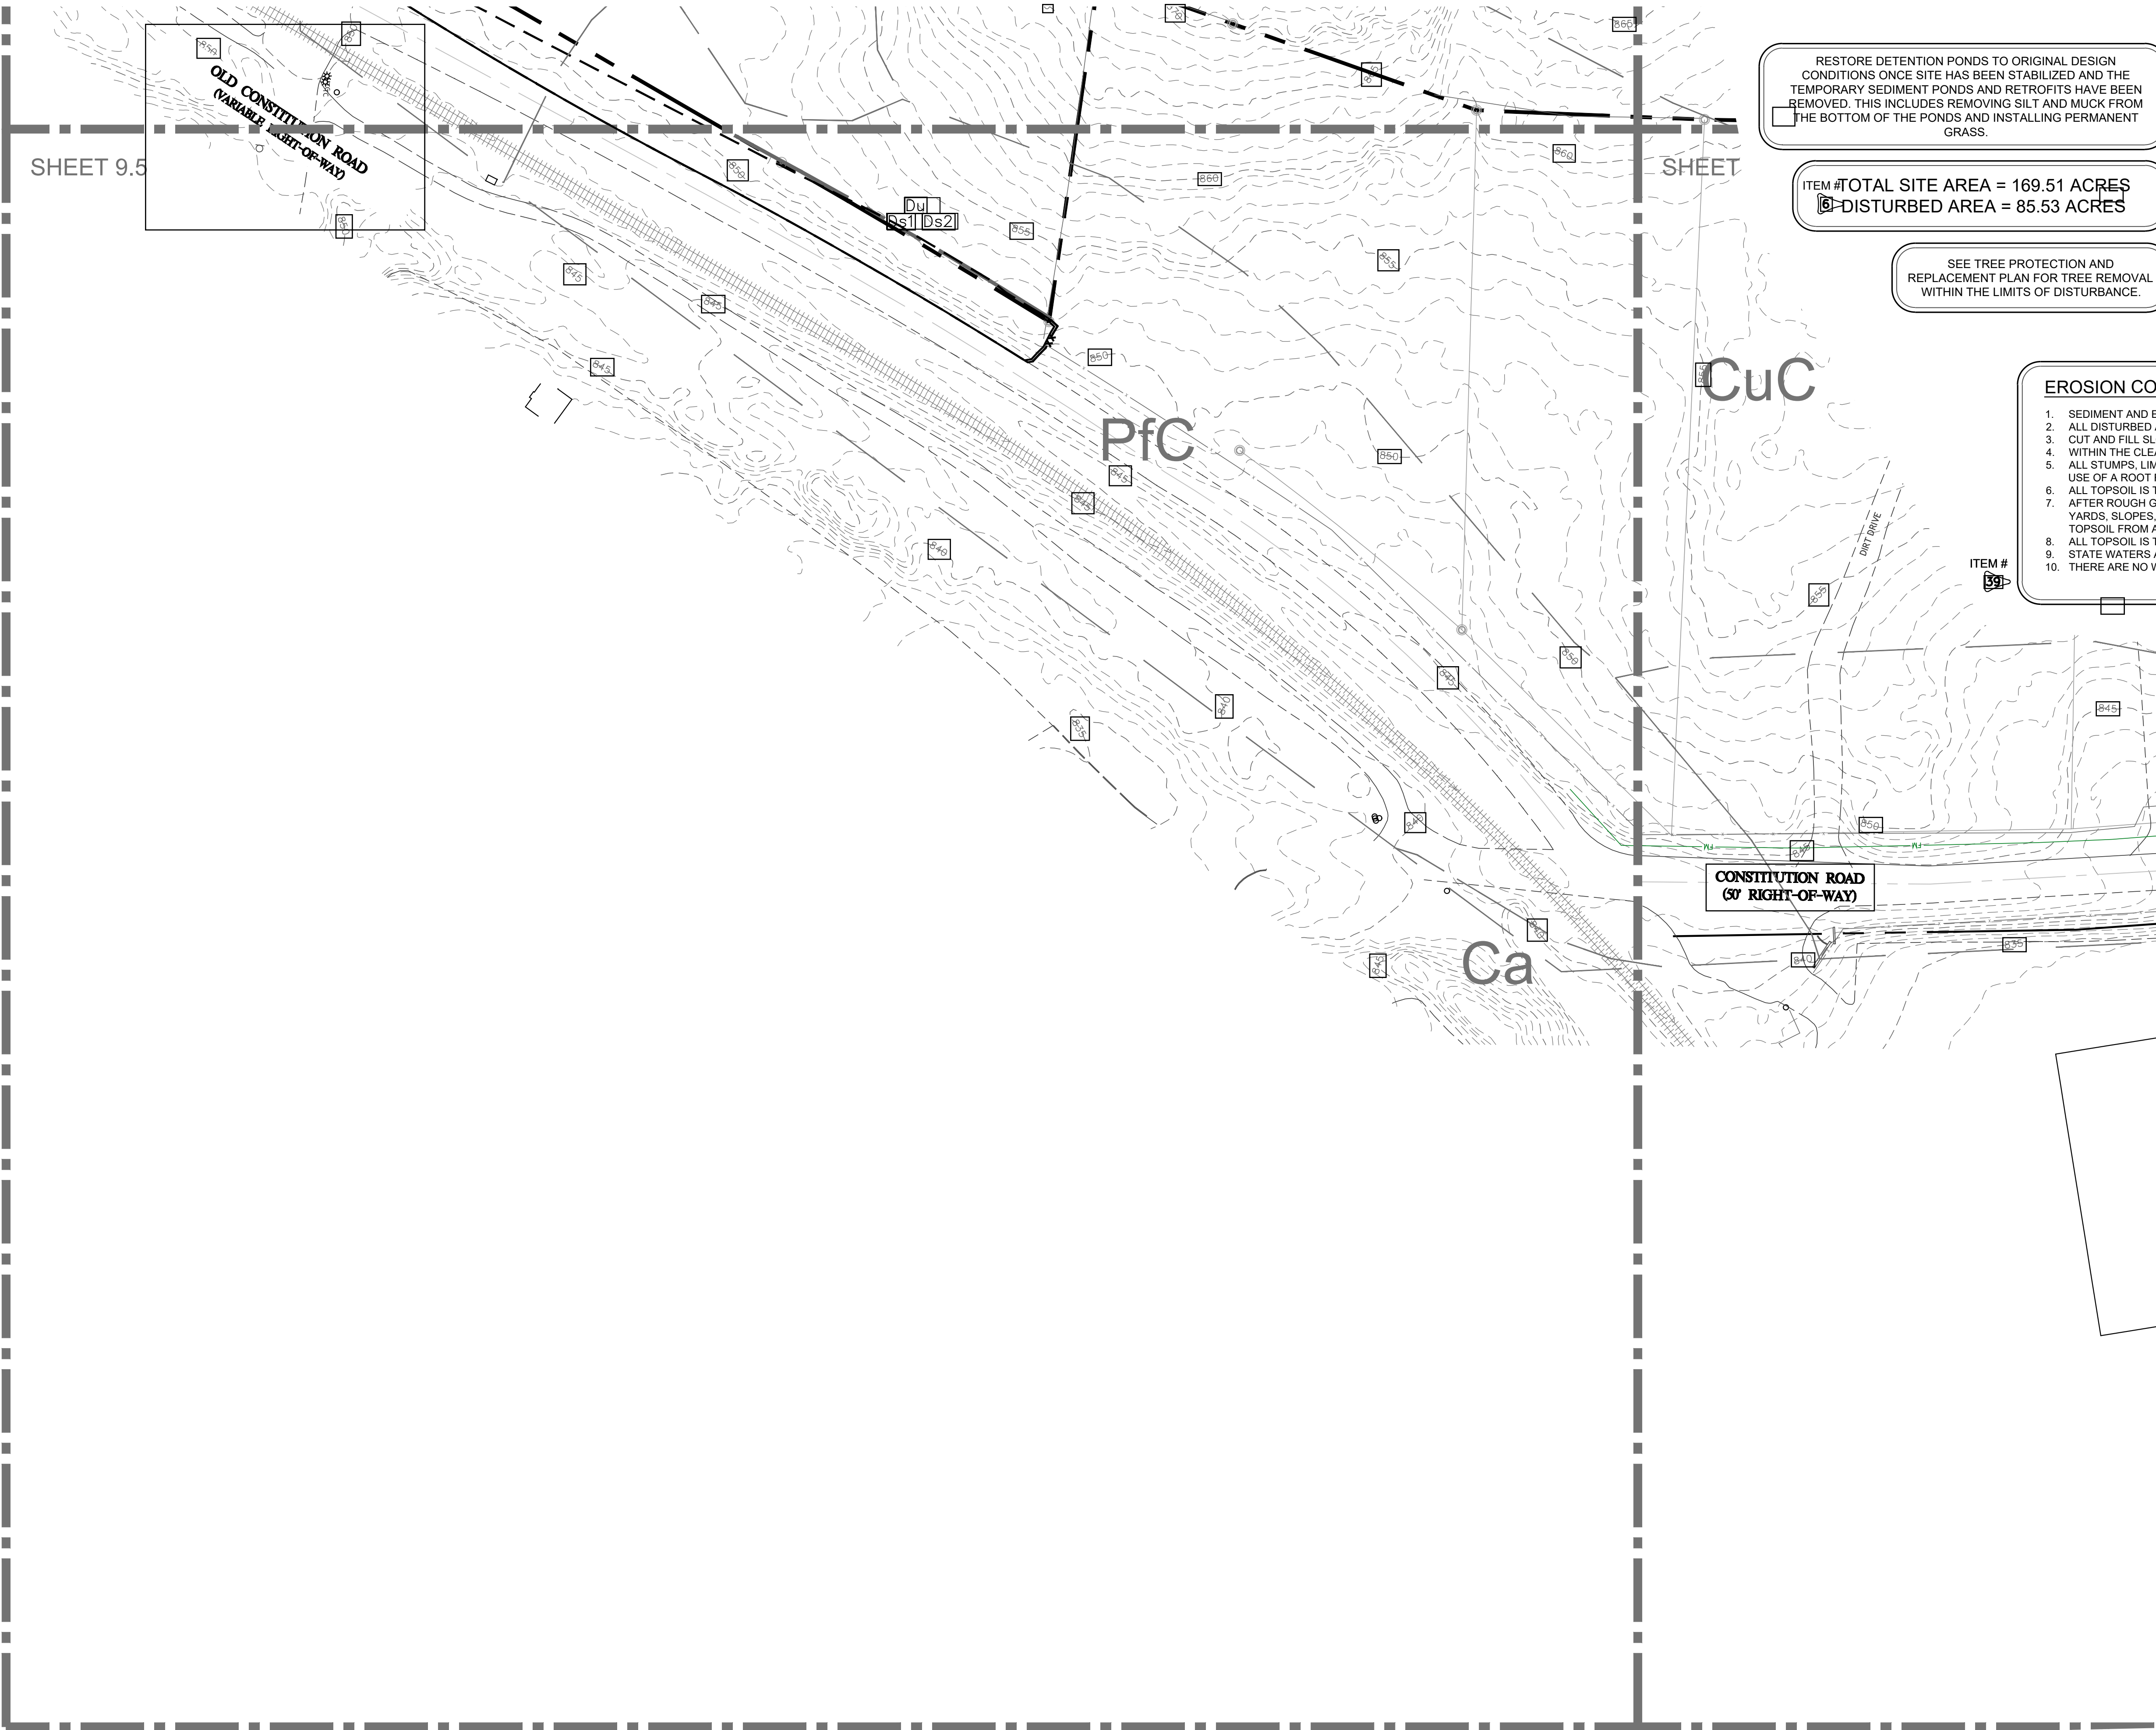

RESTORE DETENTION PONDS TO ORIGINAL DESIGN CONDITIONS ONCE SITE HAS BEEN STABILIZED AND THE TEMPORARY SEDIMENT PONDS AND RETROFITS HAVE BEEN REMOVED. THIS INCLUDES REMOVING SILT AND MUCK FROM THE BOTTOM OF THE PONDS AND INSTALLING PERMANENT GRASS.

ITEM # TOTAL SITE AREA = 169.51 ACRES
DISTURBED AREA = 85.53 ACRES

SEE TREE PROTECTION AND REPLACEMENT PLAN FOR TREE REMOVAL WITHIN THE LIMITS OF DISTURBANCE.

SITE LOCATION

ITEM # LOCATION MAP
N.T.S.

EROSION CONTROL NOTES

1. SEDIMENT AND EROSION CONTROL MEASURES AND PRACTICES TO BE INSPECTED DAILY.
2. ALL DISTURBED AREAS TO BE GRASSED AS SOON AS CONSTRUCTION PHASES PERMIT.
3. CUT AND FILL SLOPES SHALL NOT EXCEED 2H:1V.
4. WITHIN THE CLEARING LIMITS, THE SITE IS TO BE TIMBERED.
5. ALL STUMPS, LIMBS, AND TOPS ARE TO BE DISPOSED OF OFF-SITE AND THE SOIL IS TO BE CLEANED BY USE OF A ROOT RAKE OR SIMILAR IMPLEMENT.
6. ALL TOPSOIL IS TO BE MOVED TO A STOCKPILE LOCATION.
7. AFTER ROUGH GRADING IS COMPLETE, THE TOPSOIL IS TO BE RE-SPREAD IN THE FRONT AND REAR YARDS, SLOPES, AND OTHER NON-LOAD BEARING LOCATIONS. CARE MUST BE TAKEN TO REMOVE THE TOPSOIL FROM AREAS WHERE DRIVEWAYS AND PATIOS OCCUR.
8. ALL TOPSOIL IS TO BE COMPACTED AND WALKED-IN PRIOR TO APPLICATION OF SEED OR SOD.
9. STATE WATERS ARE LOCATED ON THE SITE.
10. THERE ARE NO WETLANDS LOCATED ON THE SITE PER WETLANDS INVENTORY MAPS.

EROSION CONTROL MEASURES WILL BE MAINTAINED AT ALL TIMES. IF FULL IMPLEMENTATION OF THE APPROVED PLAN DOES NOT PROVIDE FOR EFFECTIVE EROSION CONTROL, ADDITIONAL EROSION & SEDIMENT CONTROL MEASURES SHALL BE IMPLEMENTED TO CONTROL OR TREAT THE SEDIMENT SOURCE. PRACTICES WILL BE CHECKED DAILY

ANY DISTURBED AREA LEFT EXPOSED FOR A PERIOD GREATER THAN 14 DAYS SHALL BE STABILIZED WITH MULCH OR TEMPORARY SEEDING

THE DESIGN PROFESSIONAL WHO PREPARED THE ES&PC PLAN IS TO INSPECT THE INSTALLATION OF THE INITIAL SEDIMENT STORAGE REQUIREMENTS AND PERIMETER CONTROL BMPs WITHIN 7 DAYS AFTER INSTALLATION.

NON-EXEMPT ACTIVITIES SHALL NOT BE CONDUCTED WITHIN THE 25 OR 50-FOOT UNDISTURBED STREAM BUFFERS AS MEASURED FROM THE POINT OF WRESTED VEGETATION OR WITHIN 25-FEET OF THE COASTAL MARSHLAND BUFFER AS MEASURED FROM THE JURISDICTIONAL DETERMINATION LINE WITHOUT FIRST ACQUIRING THE NECESSARY VARIANCES AND PERMITS.

UTILITIES MAY EXIST WHICH ARE NOT SHOWN ON THE PLANS. THE CONTRACTOR SHALL BE RESPONSIBLE FOR CONTACTING ALL UTILITY COMPANIES HAVING UTILITIES WITHIN OR ADJACENT TO THE WORK AREA. THE CONTRACTOR SHALL HAVE THE UTILITIES FIELD LOCATED AND COORDINATE WITH UTILITY COMPANIES TO HAVE THEM RELOCATED WHEN NECESSARY OR ADAPTED FOR TIE-INS.

THE ESCAPE OF SEDIMENT FROM THE SITE SHALL BE PREVENTED BY THE INSTALLATION OF EROSION AND SEDIMENT CONTROL MEASURES AND PRACTICES PRIOR TO, OR CONCURRENT WITH, LAND -DISTURBING ACTIVITIES.

ITEM # GRAPHIC SCALE

(IN FEET)
1 INCH = 35 FT.

PRIMARY PERMITTEE
ATLANTA POLICE FOUNDATION
191 PEACHTREE STREET NE
SUITE 191
ATLANTA, GA 30303
404-586-0180
AWILLIAMS@ATLANTAPOLICEFOUNDATION.ORG

ENGINEER
JEREMIAH PHILLIPS
EBERLY & ASSOCIATES, INC.
2951 FLOWERS ROAD SOUTH
SUITE 119
ATLANTA, GEORGIA 30341
(770) 452-7849
JPHILLIPS@EBERLY.NET

24 HOUR CONTACT
ALAN WILLIAMS
(770) 354-3392
AWILLIAMS@ATLANTAPOLICEFOUNDATION.ORG




JEREMIAH PHILLIPS
LEVEL II CERTIFIED DESIGN PROFESSIONAL

CERTIFICATION NUMBER 0000072147
ISSUED: 08-29-2021
EXPIRES: 08-29-2023

CALL 811
FREE THROUGHOUT THE U.S.A.
THREE WORKING DAYS BEFORE YOU DIG.


GEORGIA811
www.Georgia811.com

Know what's below.
Call before you dig.

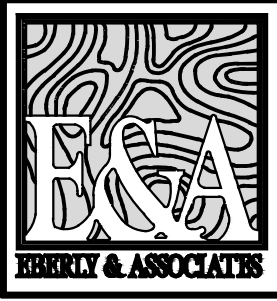

Atlanta Police Foundation
Public Safety Training Center

LAND LOT 81, 82, 110, & 111
15TH DISTRICT
DEKALB COUNTY, GEORGIA
561 KEY ROAD SE

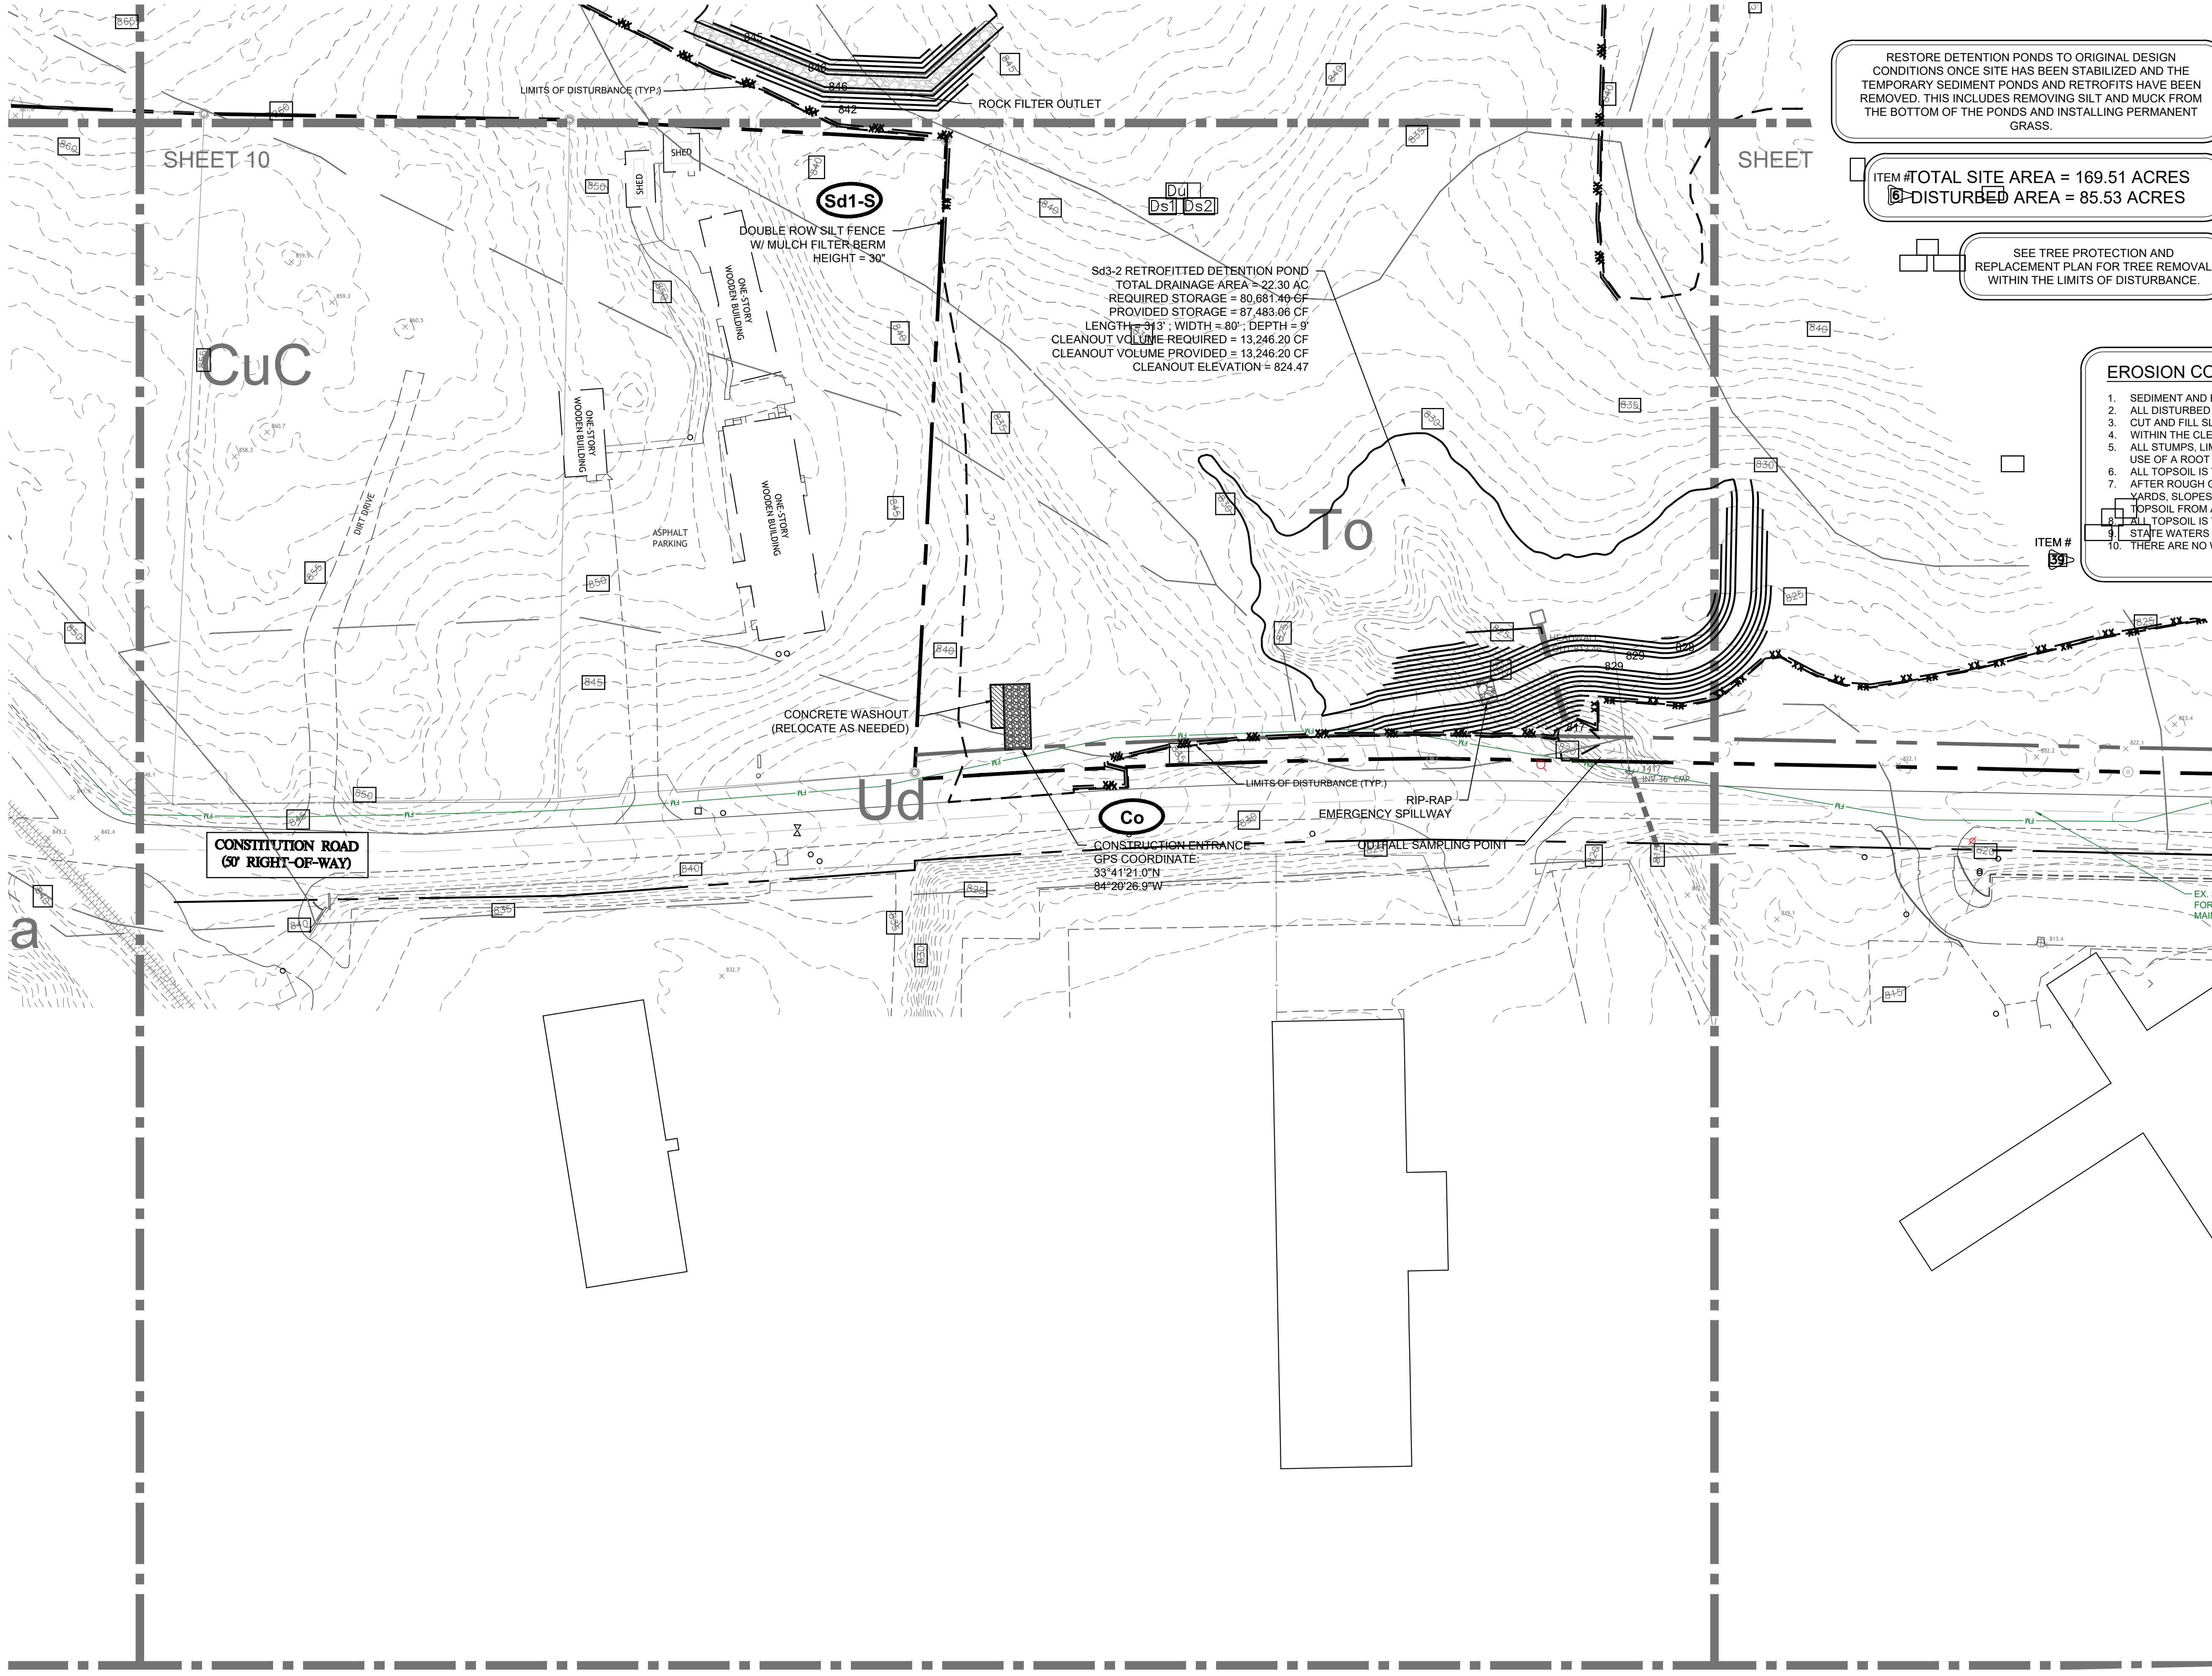

RESTORE DETENTION PONDS TO ORIGINAL DESIGN CONDITIONS ONCE SITE HAS BEEN STABILIZED AND THE TEMPORARY SEDIMENT PONDS AND RETROFITS HAVE BEEN REMOVED. THIS INCLUDES REMOVING SILT AND MUCK FROM THE BOTTOM OF THE PONDS AND INSTALLING PERMANENT GRASS.

ITEM # TOTAL SITE AREA = 169.51 ACRES
DISTURBED AREA = 85.53 ACRES


SEE TREE PROTECTION AND REPLACEMENT PLAN FOR TREE REMOVAL WITHIN THE LIMITS OF DISTURBANCE.

SITE LOCATION

ITEM # LOCATION MAP
N.T.S.

- EROSION CONTROL NOTES
1. SEDIMENT AND EROSION CONTROL MEASURES AND PRACTICES TO BE INSPECTED DAILY.
 2. ALL DISTURBED AREAS TO BE GRASSED AS SOON AS CONSTRUCTION PHASES PERMIT.
 3. CUT AND FILL SLOPES SHALL NOT EXCEED 2H:1V.
 4. WITHIN THE CLEARING LIMITS, THE SITE IS TO BE TIMBERED.
 5. ALL STUMPS, LIMBS, AND TOPS ARE TO BE DISPOSED OF OFF-SITE AND THE SOIL IS TO BE CLEANED BY USE OF A ROOT RAKE OR SIMILAR IMPLEMENT.
 6. ALL TOPSOIL IS TO BE MOVED TO A STOCKPILE LOCATION.
 7. AFTER ROUGH GRADING IS COMPLETE, THE TOPSOIL IS TO BE RE-SPREAD IN THE FRONT AND REAR YARDS, SLOPES, AND OTHER NON-LOAD BEARING LOCATIONS. CARE MUST BE TAKEN TO REMOVE THE TOPSOIL FROM AREAS WHERE DRIVEWAYS AND PATIOS OCCUR.
 8. ALL TOPSOIL IS TO BE COMPACTED AND WALKED-IN PRIOR TO APPLICATION OF SEED OR SOD.
 9. STATE WATERS ARE LOCATED ON THE SITE.
 10. THERE ARE NO WETLANDS LOCATED ON THE SITE PER WETLANDS INVENTORY MAPS.

- EROSION CONTROL MEASURES WILL BE MAINTAINED AT ALL TIMES. IF FULL IMPLEMENTATION OF THE APPROVED PLAN DOES NOT PROVIDE FOR EFFECTIVE EROSION CONTROL, ADDITIONAL EROSION & SEDIMENT CONTROL MEASURES SHALL BE IMPLEMENTED TO CONTROL OR TREAT THE SEDIMENT SOURCE. PRACTICES WILL BE CHECKED DAILY
- ANY DISTURBED AREA LEFT EXPOSED FOR A PERIOD GREATER THAN 14 DAYS SHALL BE STABILIZED WITH MULCH OR TEMPORARY SEEDING
- THE DESIGN PROFESSIONAL WHO PREPARED THE ES&PC PLAN IS TO INSPECT THE INSTALLATION OF THE INITIAL SEDIMENT STORAGE REQUIREMENTS AND PERIMETER CONTROL Bmps WITHIN 7 DAYS AFTER INSTALLATION.
- NON-EXEMPT ACTIVITIES SHALL NOT BE CONDUCTED WITHIN THE 25 OR 50-FOOT UNDISTURBED STREAM BUFFERS AS MEASURED FROM THE POINT OF WRESTED VEGETATION OR WITHIN 25-FOET OF THE COASTAL MARSHLAND BUFFER AS MEASURED FROM THE JURISDICTIONAL DETERMINATION LINE WITHOUT FIRST ACQUIRING THE NECESSARY VARIANCES AND PERMITS.
- UTILITIES MAY EXIST WHICH ARE NOT SHOWN ON THE PLANS. THE CONTRACTOR SHALL BE RESPONSIBLE FOR CONTACTING ALL UTILITY COMPANIES HAVING UTILITIES WITHIN OR ADJACENT TO THE WORK AREA. THE CONTRACTOR SHALL HAVE THE UTILITIES FIELD LOCATED AND COORDINATE WITH UTILITY COMPANIES TO HAVE THEM RELOCATED WHEN NECESSARY OR ADAPTED FOR TIE-INS.
- THE ESCAPE OF SEDIMENT FROM THE SITE SHALL BE PREVENTED BY THE INSTALLATION OF EROSION AND SEDIMENT CONTROL MEASURES AND PRACTICES PRIOR TO, OR CONCURRENT WITH, LAND -DISTURBING ACTIVITIES.

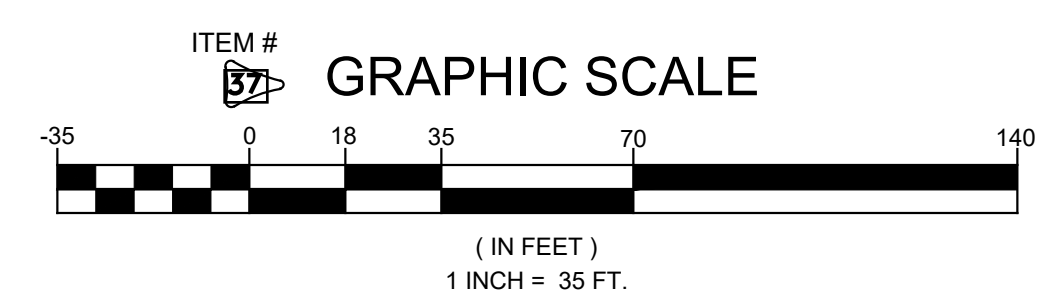

PRIMARY PERMITTEE
ATLANTA POLICE FOUNDATION
191 PEACHTREE STREET NE
SUITE 191
ATLANTA, GA 30303
404-586-0180
AWILLIAMS@ATLANTAPOLICEFOUNDATION.ORG

ENGINEER
JEREMIAH PHILLIPS
EBERLY & ASSOCIATES, INC.
2951 FLOWERS ROAD SOUTH
SUITE 119
ATLANTA, GEORGIA 30341
(770) 452-7849
JPHILLIPS@EBERLY.NET

24 HOUR CONTACT
ALAN WILLIAMS
(770) 354-3392
AWILLIAMS@ATLANTAPOLICEFOUNDATION.ORG




EC-210 SHEET 10 ES&PC PHASE I PLAN

JEREMIAH PHILLIPS
LEVEL II CERTIFIED DESIGN PROFESSIONAL

CERTIFICATION NUMBER 0000072147
ISSUED: 08-29-2021
EXPIRES: 08-29-2023


CALL 811
FREE THROUGHOUT THE U.S.A.
THREE WORKING DAYS BEFORE YOU DIG.

GEORGIA811
www.Georgia811.com
Know what's below. Call before you dig.

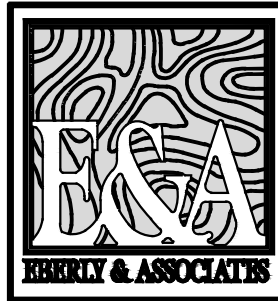

Atlanta Police Foundation
Public Safety Training Center


LAND LOT 81, 82, 110, & 111
15TH DISTRICT
DEKALB COUNTY, GEORGIA
561 KEY ROAD SE

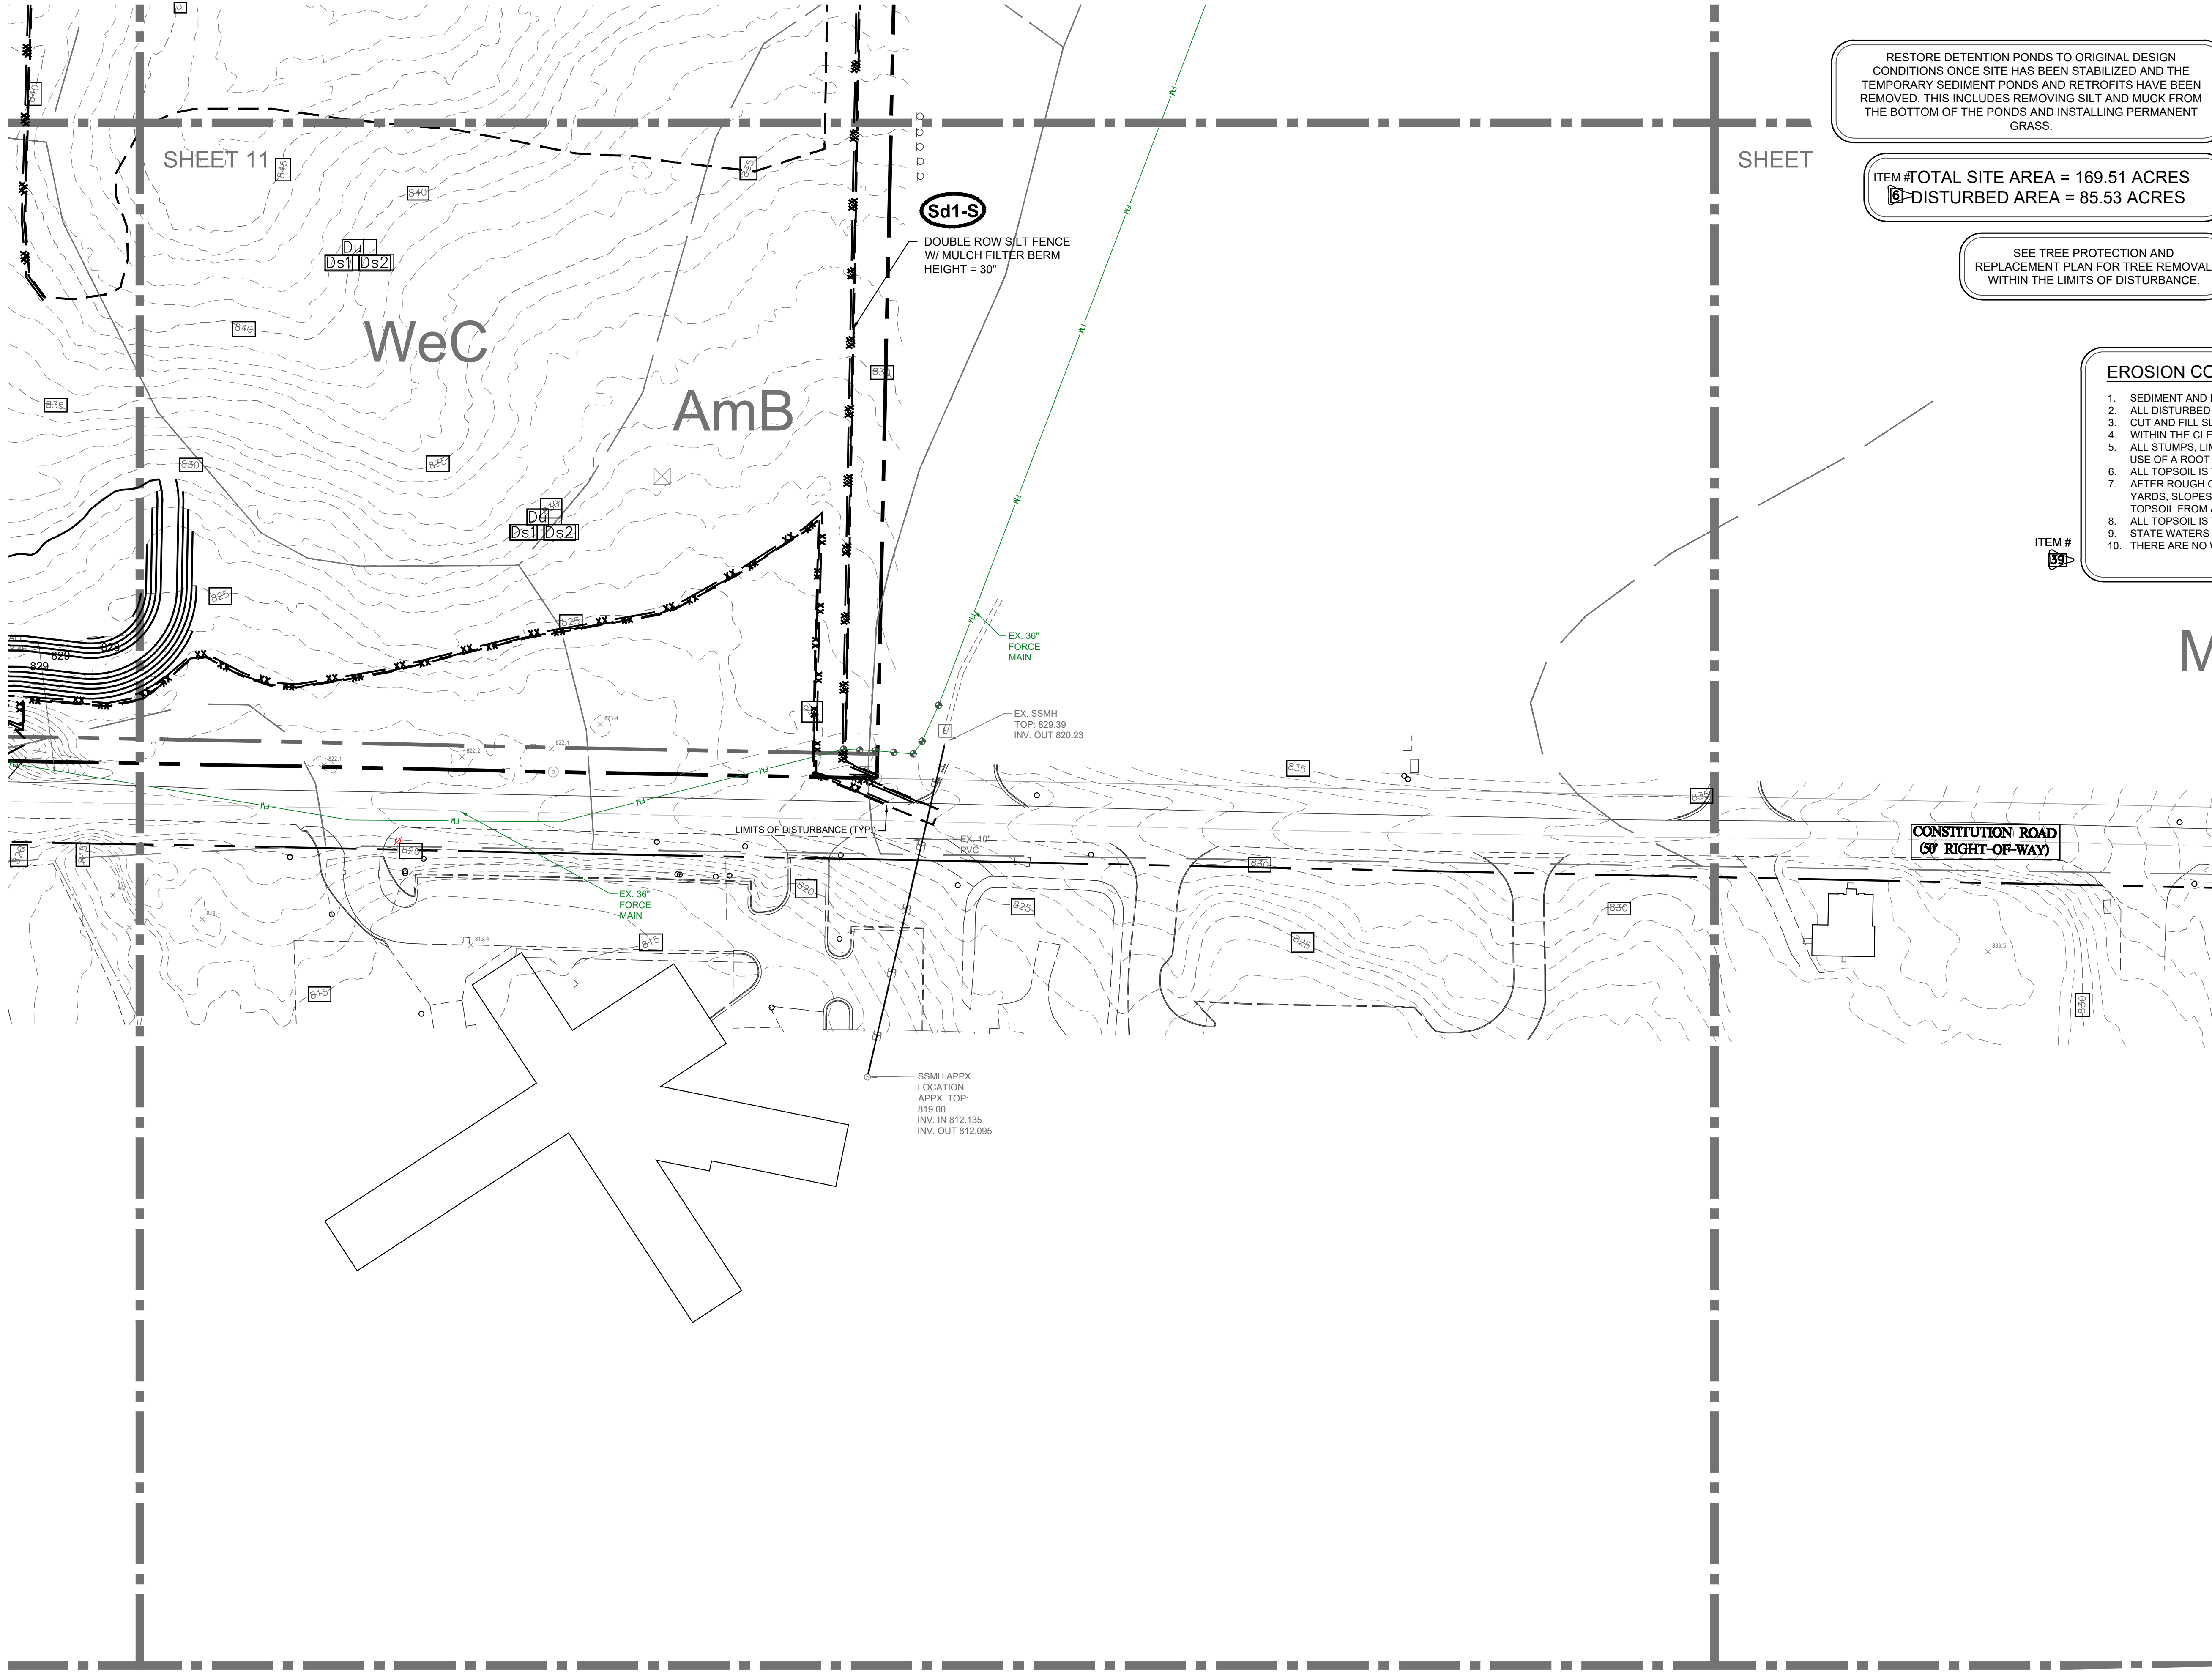

RESTORE DETENTION PONDS TO ORIGINAL DESIGN CONDITIONS ONCE SITE HAS BEEN STABILIZED AND THE TEMPORARY SEDIMENT PONDS AND RETROFITS HAVE BEEN REMOVED. THIS INCLUDES REMOVING SILT AND MUCK FROM THE BOTTOM OF THE PONDS AND INSTALLING PERMANENT GRASS.

ITEM # TOTAL SITE AREA = 169.51 ACRES
DISTURBED AREA = 85.53 ACRES

SEE TREE PROTECTION AND REPLACEMENT PLAN FOR TREE REMOVAL WITHIN THE LIMITS OF DISTURBANCE.

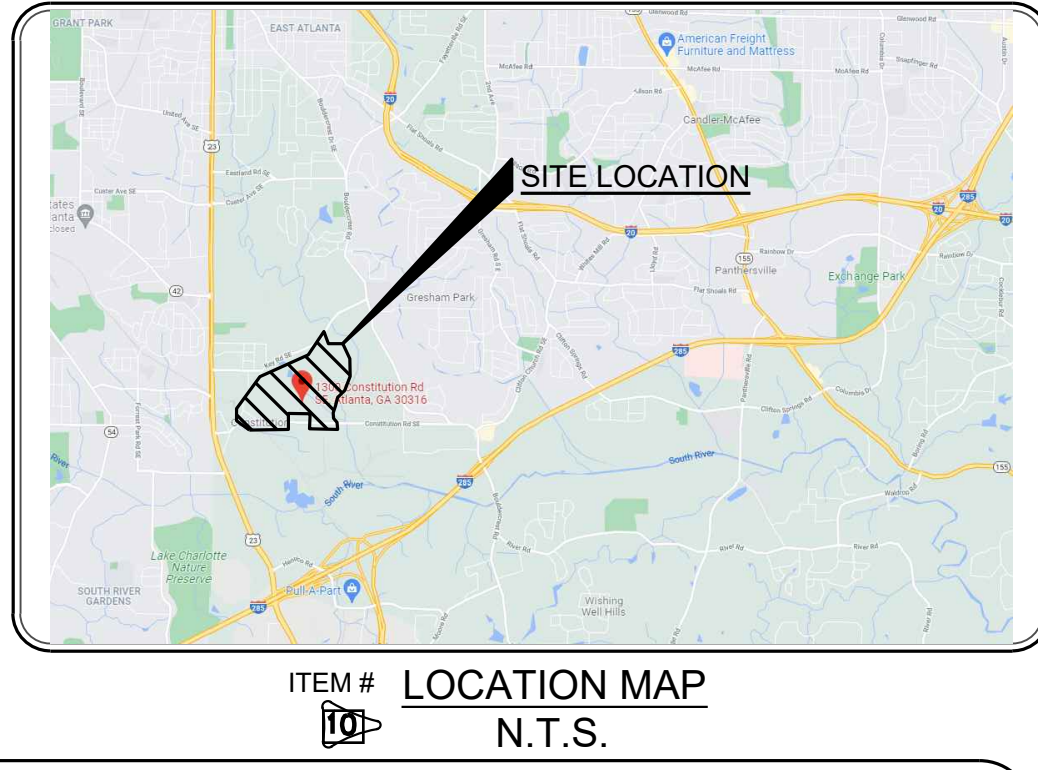

- EROSION CONTROL NOTES**
1. SEDIMENT AND EROSION CONTROL MEASURES AND PRACTICES TO BE INSPECTED DAILY.
 2. ALL DISTURBED AREAS TO BE GRASSED AS SOON AS CONSTRUCTION PHASES PERMIT.
 3. CUT AND FILL SLOPES SHALL NOT EXCEED 2H:1V.
 4. WITHIN THE CLEARING LIMITS, THE SITE IS TO BE TIMBERED.
 5. ALL STUMPS, LIMBS, AND TOPS ARE TO BE DISPOSED OF OFF-SITE AND THE SOIL IS TO BE CLEANED BY USE OF A ROOT RAKE OR SIMILAR IMPLEMENT.
 6. ALL TOPSOIL IS TO BE MOVED TO A STOCKPILE LOCATION.
 7. AFTER ROUGH GRADING IS COMPLETE, THE TOPSOIL IS TO BE RE-SPREAD IN THE FRONT AND REAR YARDS, SLOPES, AND OTHER NON-LOAD BEARING LOCATIONS. CARE MUST BE TAKEN TO REMOVE THE TOPSOIL FROM AREAS WHERE DRIVEWAYS AND PATIOS OCCUR.
 8. ALL TOPSOIL IS TO BE COMPACTED AND WALKED-IN PRIOR TO APPLICATION OF SEED OR SOD.
 9. STATE WATERS ARE LOCATED ON THE SITE.
 10. THERE ARE NO WETLANDS LOCATED ON THE SITE PER WETLANDS INVENTORY MAPS.

EROSION CONTROL MEASURES WILL BE MAINTAINED AT ALL TIMES. IF FULL IMPLEMENTATION OF THE APPROVED PLAN DOES NOT PROVIDE FOR EFFECTIVE EROSION CONTROL, ADDITIONAL EROSION & SEDIMENT CONTROL MEASURES SHALL BE IMPLEMENTED TO CONTROL OR TREAT THE SEDIMENT SOURCE. PRACTICES WILL BE CHECKED DAILY


ANY DISTURBED AREA LEFT EXPOSED FOR A PERIOD GREATER THAN 14 DAYS SHALL BE STABILIZED WITH MULCH OR TEMPORARY SEEDING

THE DESIGN PROFESSIONAL WHO PREPARED THE ES&PC PLAN IS TO INSPECT THE INSTALLATION OF THE INITIAL SEDIMENT STORAGE REQUIREMENTS AND PERIMETER CONTROL BMPs WITHIN 7 DAYS AFTER INSTALLATION.

NON-EXEMPT ACTIVITIES SHALL NOT BE CONDUCTED WITHIN THE 25 OR 50-FOOT UNDISTURBED STREAM BUFFERS AS MEASURED FROM THE POINT OF WRESTED VEGETATION OR WITHIN 25-FEET OF THE COASTAL MARSHLAND BUFFER AS MEASURED FROM THE JURISDICTIONAL DETERMINATION LINE WITHOUT FIRST ACQUIRING THE NECESSARY VARIANCES AND PERMITS.

UTILITIES MAY EXIST WHICH ARE NOT SHOWN ON THE PLANS. THE CONTRACTOR SHALL BE RESPONSIBLE FOR CONTACTING ALL UTILITY COMPANIES HAVING UTILITIES WITHIN OR ADJACENT TO THE WORK AREA. THE CONTRACTOR SHALL HAVE THE UTILITIES FIELD LOCATED AND COORDINATE WITH UTILITY COMPANIES TO HAVE THEM RELOCATED WHEN NECESSARY OR ADAPTED FOR TIE-INS.

THE ESCAPE OF SEDIMENT FROM THE SITE SHALL BE PREVENTED BY THE INSTALLATION OF EROSION AND SEDIMENT CONTROL MEASURES AND PRACTICES PRIOR TO, OR CONCURRENT WITH, LAND -DISTURBING ACTIVITIES.

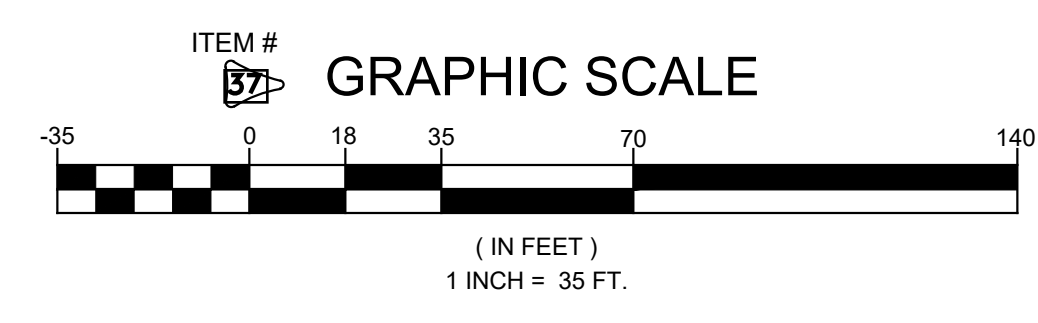

PRIMARY PERMITTEE
ATLANTA POLICE FOUNDATION
191 PEACHTREE STREET NE
SUITE 191
ATLANTA, GA 30303
404-586-0180
AWILLIAMS@ATLANTAPOLICEFOUNDATION.ORG

ENGINEER
JEREMIAH PHILLIPS
EBERLY & ASSOCIATES, INC.
2951 FLOWERS ROAD SOUTH
SUITE 119
ATLANTA, GEORGIA 30341
(770) 452-7849
JPHILLIPS@EBERLY.NET

24 HOUR CONTACT
ALAN WILLIAMS
(770) 354-3392
AWILLIAMS@ATLANTAPOLICEFOUNDATION.ORG



EC-211 SHEET 11 ES&PC PHASE I PLAN

JEREMIAH PHILLIPS
LEVEL II CERTIFIED DESIGN PROFESSIONAL


Jeremiah Phillips

CERTIFICATION NUMBER 0000072147
ISSUED: 08-29-2021
EXPIRES: 08-29-2023

CALL 811
FREE THROUGHOUT THE U.S.A.
THREE WORKING DAYS BEFORE YOU DIG.



GEORGIA811
www.Georgia811.com

Know what's below.
Call before you dig.

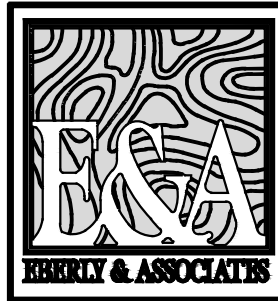

Atlanta Police Foundation
Public Safety Training Center

LAND LOT 81, 82, 110, & 111
15TH DISTRICT
DEKALB COUNTY, GEORGIA
561 KEY ROAD SE

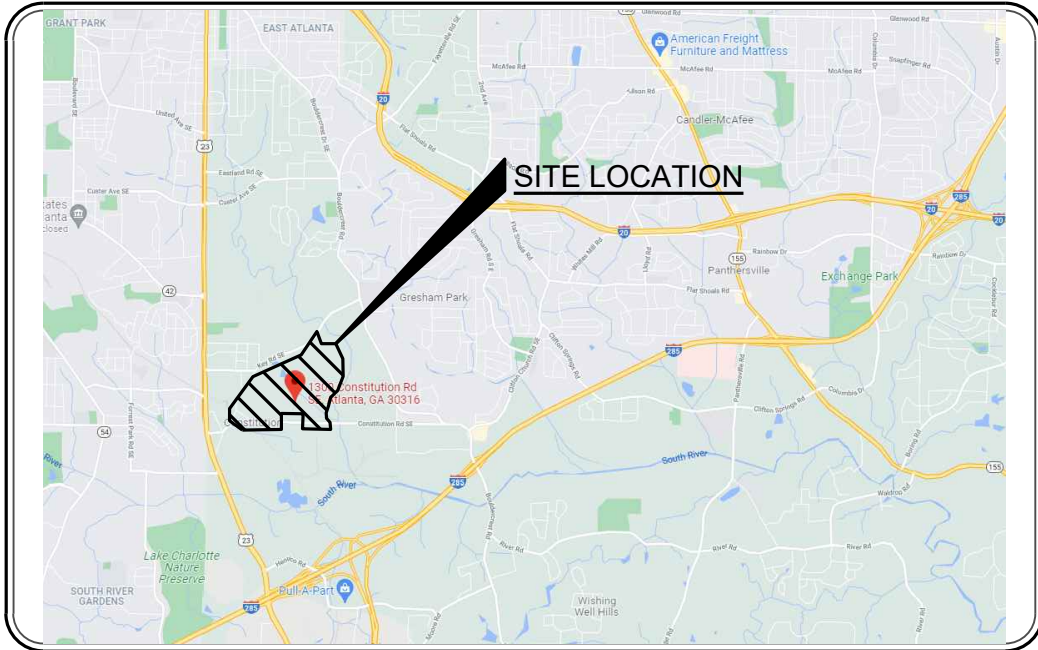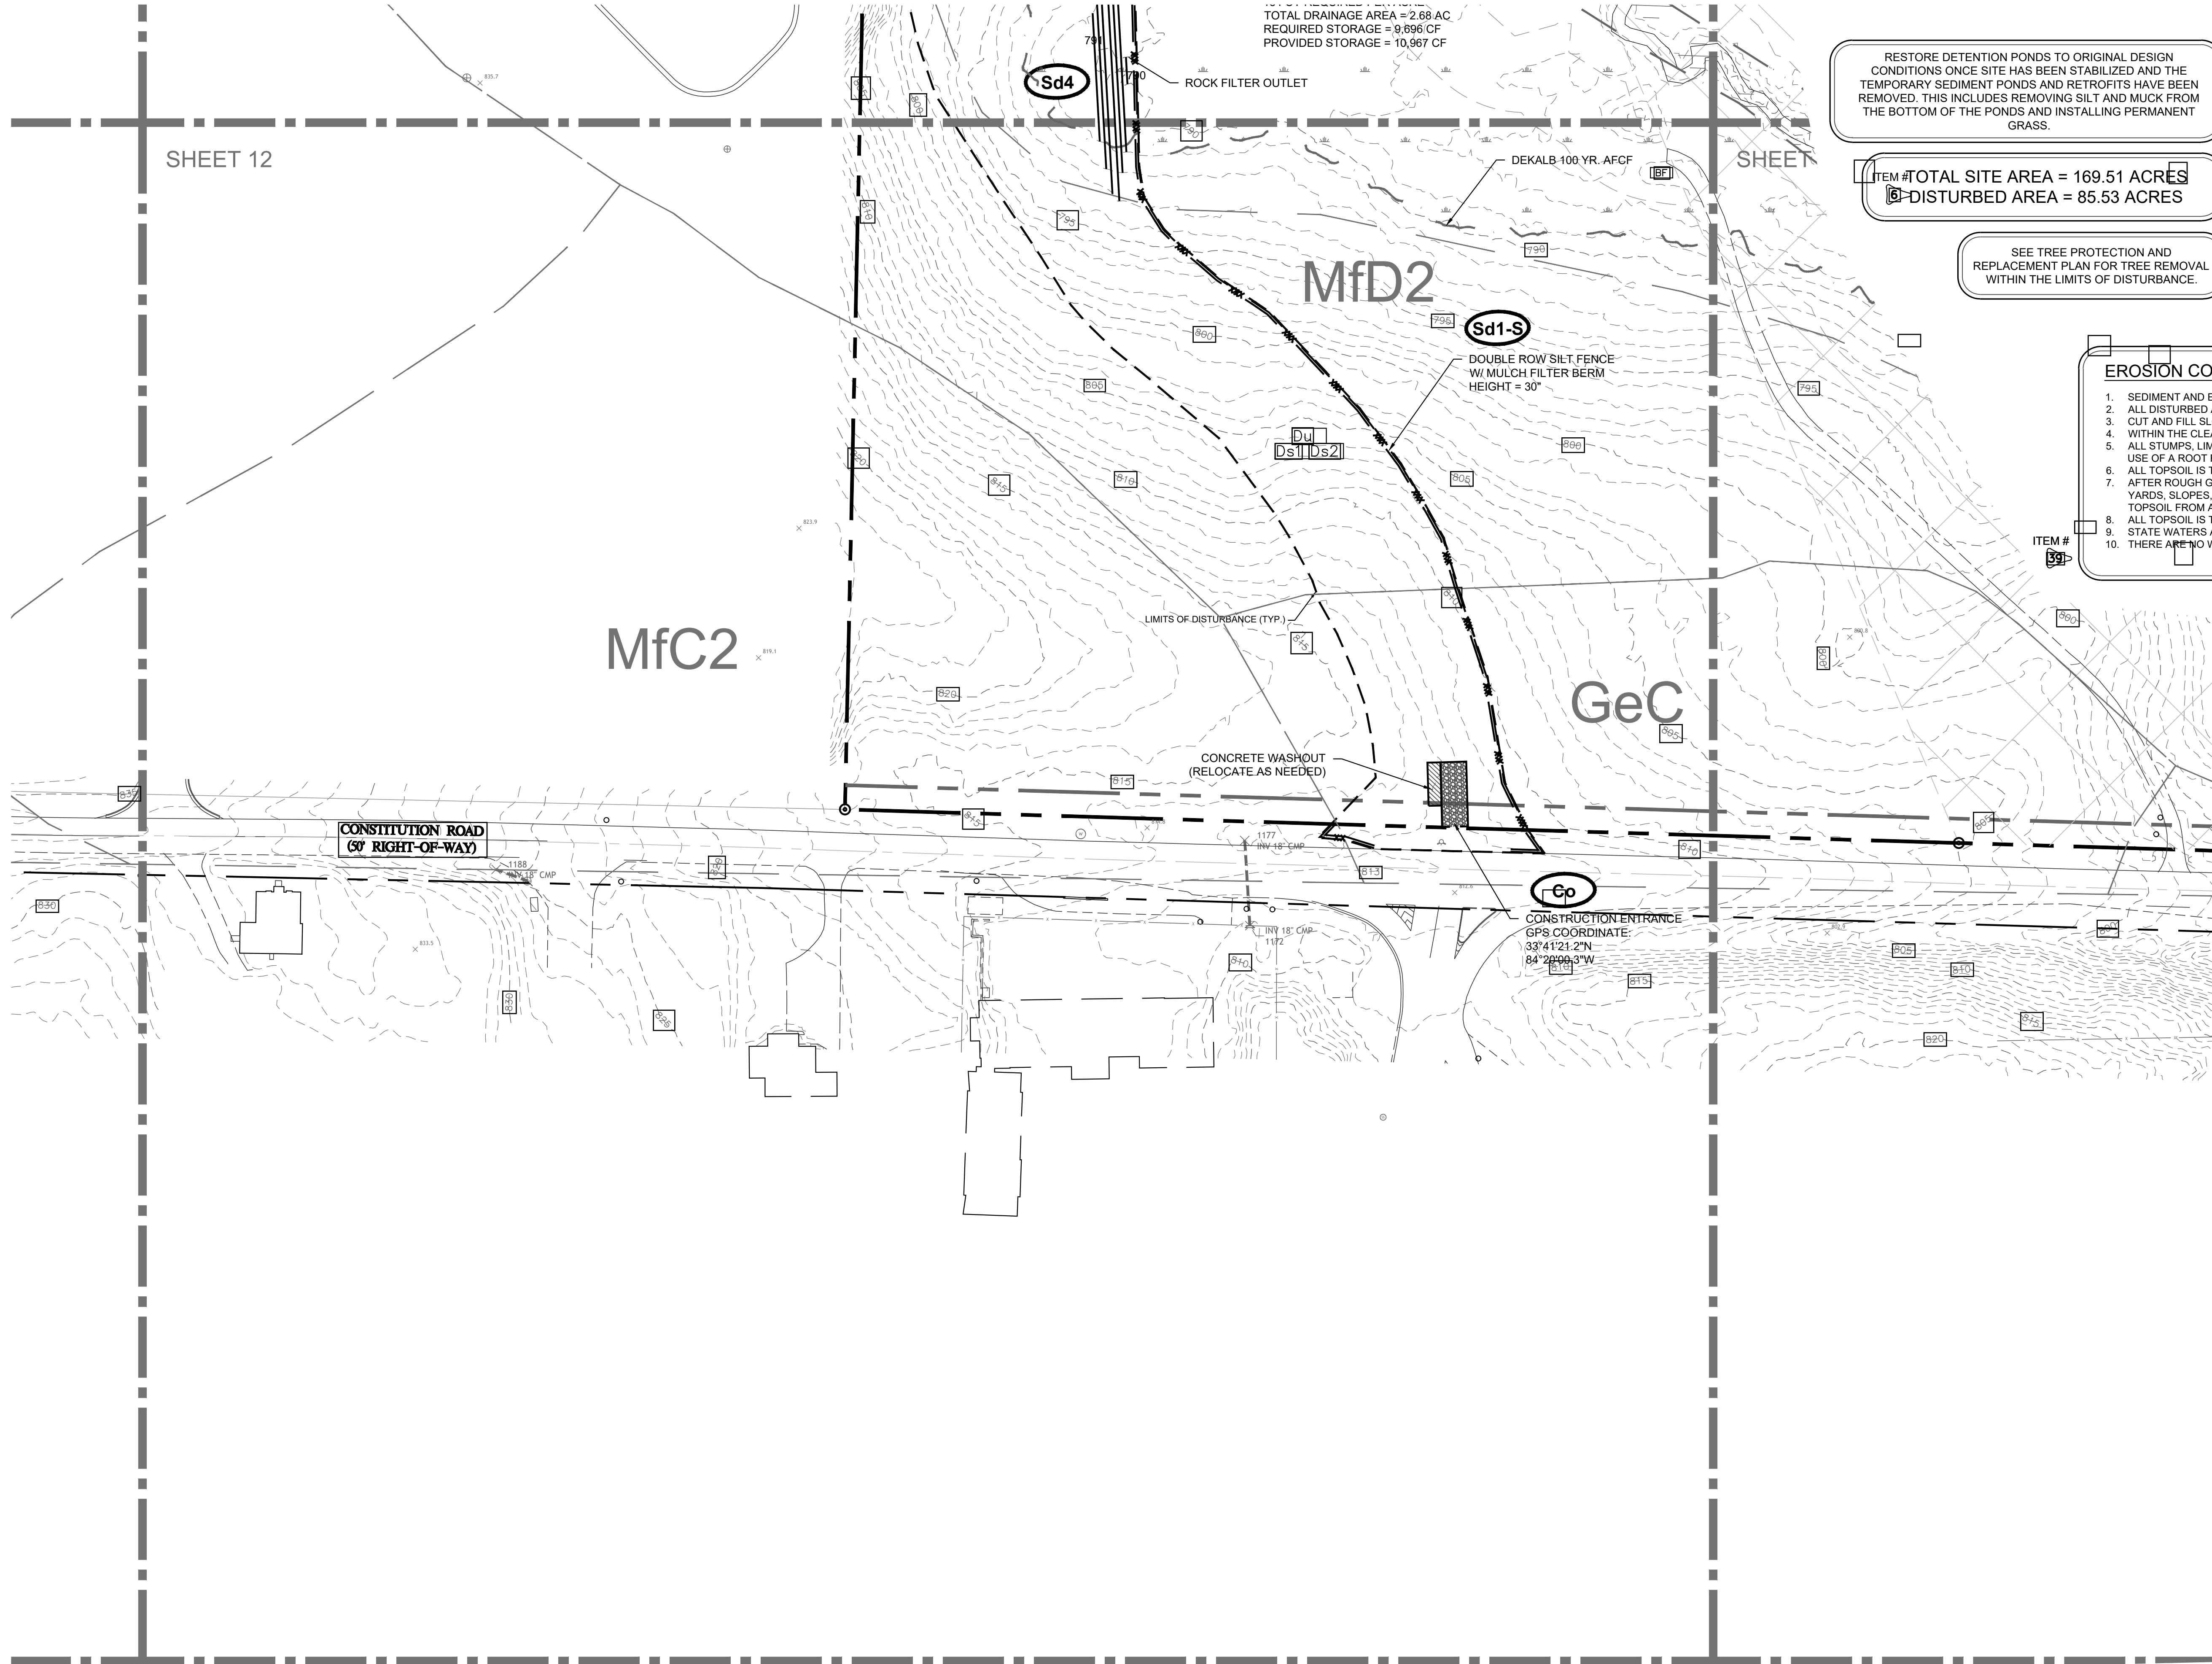

ITEM # LOCATION MAP
N.T.S.

EROSION CONTROL NOTES

1. SEDIMENT AND EROSION CONTROL MEASURES AND PRACTICES TO BE INSPECTED DAILY.
2. ALL DISTURBED AREAS TO BE GRASSED AS SOON AS CONSTRUCTION PHASES PERMIT.
3. CUT AND FILL SLOPES SHALL NOT EXCEED 2H:1V.
4. WITHIN THE CLEARING LIMITS, THE SITE IS TO BE TIMBERED.
5. ALL STUMPS, LIMBS, AND TOPS ARE TO BE DISPOSED OF OFF-SITE AND THE SOIL IS TO BE CLEANED BY USE OF A ROOT RAKE OR SIMILAR IMPLEMENT.
6. ALL TOPSOIL IS TO BE MOVED TO A STOCKPILE LOCATION.
7. AFTER ROUGH GRADING IS COMPLETE, THE TOPSOIL IS TO BE RE-SPREAD IN THE FRONT AND REAR YARDS, SLOPES, AND OTHER NON-LOAD BEARING LOCATIONS. CARE MUST BE TAKEN TO REMOVE THE TOPSOIL FROM AREAS WHERE DRIVEWAYS AND PATIOS OCCUR.
8. ALL TOPSOIL IS TO BE COMPACTED AND WALKED-IN PRIOR TO APPLICATION OF SEED OR SOD.
9. STATE WATERS ARE LOCATED ON THE SITE.
10. THERE ARE NO WETLANDS LOCATED ON THE SITE PER WETLANDS INVENTORY MAPS.

EROSION CONTROL MEASURES WILL BE MAINTAINED AT ALL TIMES. IF FULL IMPLEMENTATION OF THE APPROVED PLAN DOES NOT PROVIDE FOR EFFECTIVE EROSION CONTROL, ADDITIONAL EROSION & SEDIMENT CONTROL MEASURES SHALL BE IMPLEMENTED TO CONTROL OR TREAT THE SEDIMENT SOURCE. PRACTICES WILL BE CHECKED DAILY

ANY DISTURBED AREA LEFT EXPOSED FOR A PERIOD GREATER THAN 14 DAYS SHALL BE STABILIZED WITH MULCH OR TEMPORARY SEEDING


THE DESIGN PROFESSIONAL WHO PREPARED THE ES&PC PLAN IS TO INSPECT THE INSTALLATION OF THE INITIAL SEDIMENT STORAGE REQUIREMENTS AND PERIMETER CONTROL BMPs WITHIN 7 DAYS AFTER INSTALLATION.

NON-EXEMPT ACTIVITIES SHALL NOT BE CONDUCTED WITHIN THE 25 OR 50-FOOT UNDISTURBED STREAM BUFFERS AS MEASURED FROM THE POINT OF WRESTED VEGETATION OR WITHIN 25-FEET OF THE COASTAL MARSHLAND BUFFER AS MEASURED FROM THE JURISDICTIONAL DETERMINATION LINE WITHOUT FIRST ACQUIRING THE NECESSARY VARIANCES AND PERMITS.

UTILITIES MAY EXIST WHICH ARE NOT SHOWN ON THE PLANS. THE CONTRACTOR SHALL BE RESPONSIBLE FOR CONTACTING ALL UTILITY COMPANIES HAVING UTILITIES WITHIN OR ADJACENT TO THE WORK AREA. THE CONTRACTOR SHALL HAVE THE UTILITIES FIELD LOCATED AND COORDINATE WITH UTILITY COMPANIES TO HAVE THEM RELOCATED WHEN NECESSARY OR ADAPTED FOR TIE-INS.

THE ESCAPE OF SEDIMENT FROM THE SITE SHALL BE PREVENTED BY THE INSTALLATION OF EROSION AND SEDIMENT CONTROL MEASURES AND PRACTICES PRIOR TO, OR CONCURRENT WITH, LAND -DISTURBING ACTIVITIES.

ITEM # GRAPHIC SCALE

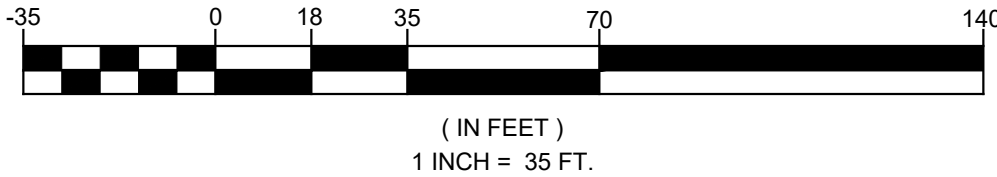

PRIMARY PERMITTEE
ATLANTA POLICE FOUNDATION
191 PEACHTREE STREET NE
SUITE 191
ATLANTA, GA 30303
404-586-0180
AWILLIAMS@ATLANTAPOLICEFOUNDATION.ORG

ENGINEER
JEREMIAH PHILLIPS
EBERLY & ASSOCIATES, INC.
2951 FLOWERS ROAD SOUTH
SUITE 119
ATLANTA, GEORGIA 30341
(770) 452-7849
JPHILLIPS@EBERLY.NET

24 HOUR CONTACT
ALAN WILLIAMS
(770) 354-3392
AWILLIAMS@ATLANTAPOLICEFOUNDATION.ORG



JEREMIAH PHILLIPS
LEVEL II CERTIFIED DESIGN PROFESSIONAL

CERTIFICATION NUMBER 0000072147
ISSUED: 08-29-2021
EXPIRES: 08-29-2023

CALL 811


FREE THROUGHOUT
THE U.S.A.

THREE WORKING DAYS
BEFORE YOU DIG.



Know what's below.
Call before you dig.



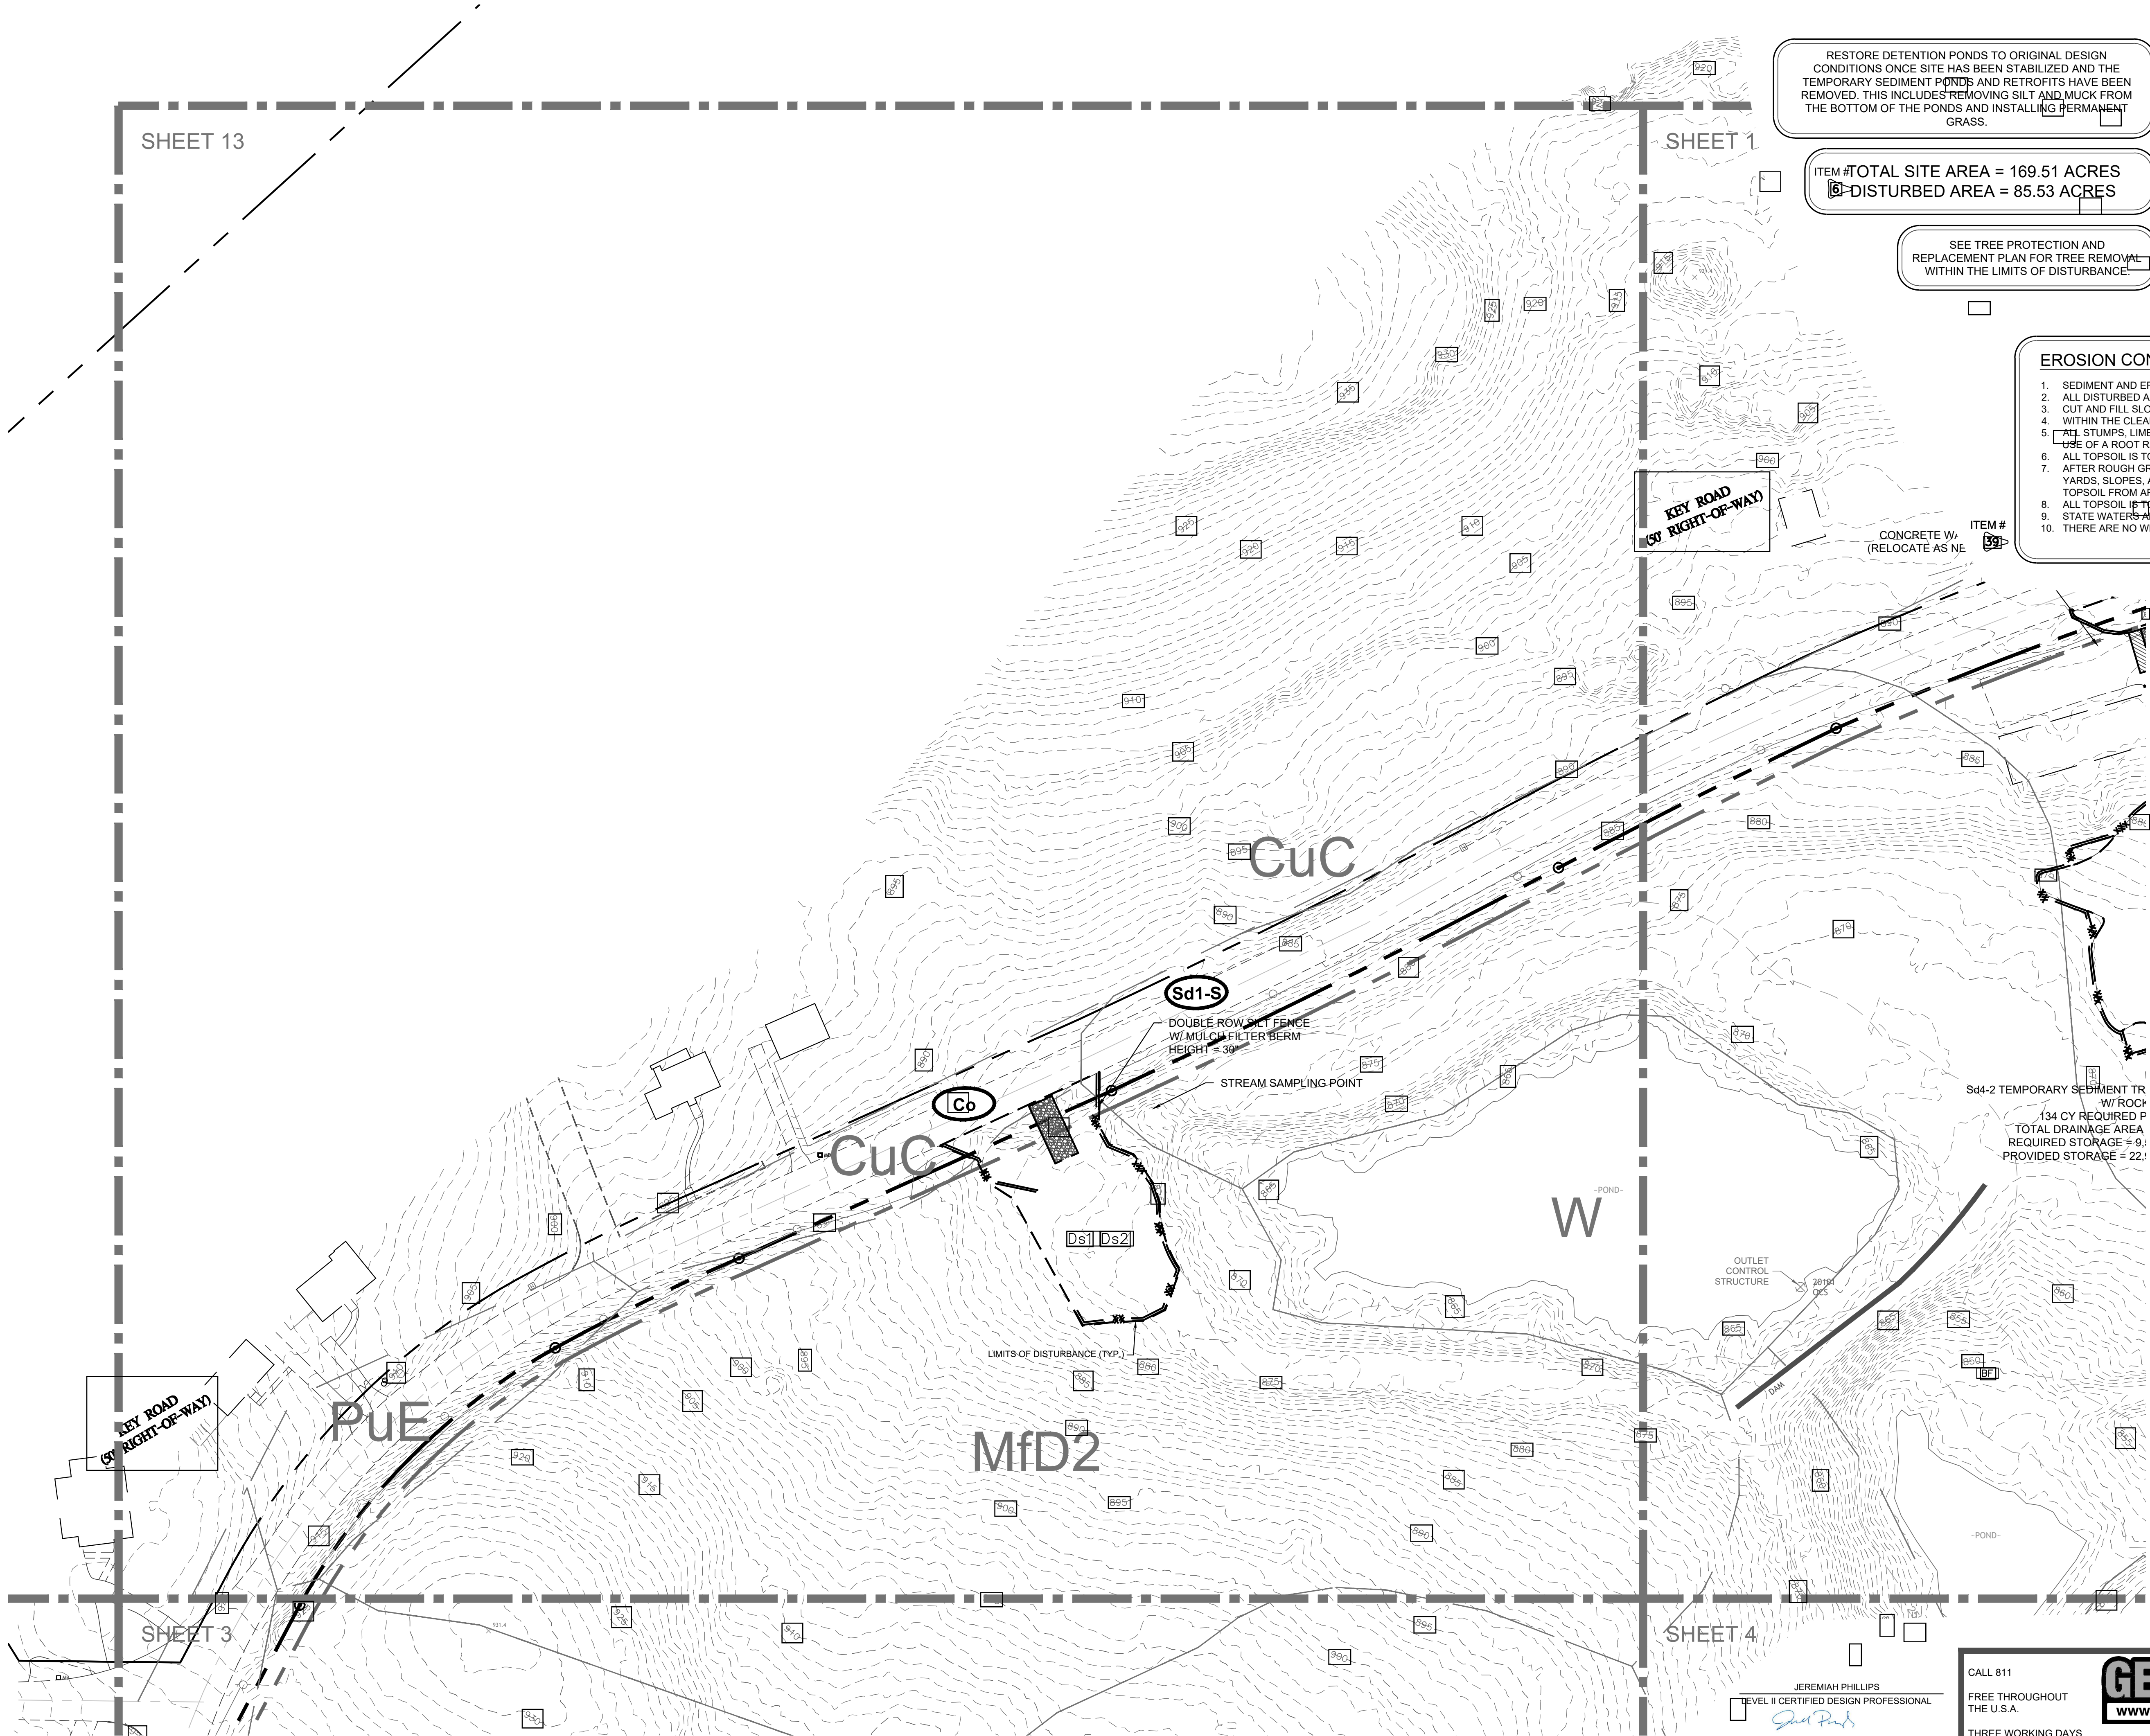

RESTORE DETENTION PONDS TO ORIGINAL DESIGN CONDITIONS ONCE SITE HAS BEEN STABILIZED AND THE TEMPORARY SEDIMENT PONDS AND RETROFITS HAVE BEEN REMOVED. THIS INCLUDES REMOVING SILT AND MUCK FROM THE BOTTOM OF THE PONDS AND INSTALLING PERMANENT GRASS.


ITEM # TOTAL SITE AREA = 169.51 ACRES
DISTURBED AREA = 85.53 ACRES

SEE TREE PROTECTION AND REPLACEMENT PLAN FOR TREE REMOVAL WITHIN THE LIMITS OF DISTURBANCE

ITEM # LOCATION MAP
N.T.S.

- EROSION CONTROL NOTES**
1. SEDIMENT AND EROSION CONTROL MEASURES AND PRACTICES TO BE INSPECTED DAILY.
 2. ALL DISTURBED AREAS TO BE GRASSED AS SOON AS CONSTRUCTION PHASES PERMIT.
 3. CUT AND FILL SLOPES SHALL NOT EXCEED 2H:1V.
 4. WITHIN THE CLEARING LIMITS, THE SITE IS TO BE TIMBERED.
 5. ALL STUMPS, LIMBS, AND TOPS ARE TO BE DISPOSED OF OFF-SITE AND THE SOIL IS TO BE CLEANED BY USE OF A ROOT RAKE OR SIMILAR IMPLEMENT.
 6. ALL TOPSOIL IS TO BE MOVED TO A STOCKPILE LOCATION.
 7. AFTER ROUGH GRADING IS COMPLETE, THE TOPSOIL IS TO BE RE-SPREAD IN THE FRONT AND REAR YARDS, SLOPES, AND OTHER NON-LOAD BEARING LOCATIONS. CARE MUST BE TAKEN TO REMOVE THE TOPSOIL FROM AREAS WHERE DRIVEWAYS AND PATIOS OCCUR.
 8. ALL TOPSOIL IS TO BE COMPACTED AND WALKED-IN PRIOR TO APPLICATION OF SEED OR SOD.
 9. STATE WATERS ARE LOCATED ON THE SITE.
 10. THERE ARE NO WETLANDS LOCATED ON THE SITE PER WETLANDS INVENTORY MAPS.

- EROSION CONTROL MEASURES WILL BE MAINTAINED AT ALL TIMES. IF FULL IMPLEMENTATION OF THE APPROVED PLAN DOES NOT PROVIDE FOR EFFECTIVE EROSION CONTROL, ADDITIONAL EROSION & SEDIMENT CONTROL MEASURES SHALL BE IMPLEMENTED TO CONTROL OR TREAT THE SEDIMENT SOURCE. PRACTICES WILL BE CHECKED DAILY
- ANY DISTURBED AREA LEFT EXPOSED FOR A PERIOD GREATER THAN 14 DAYS SHALL BE STABILIZED WITH MULCH OR TEMPORARY SEEDING
- THE DESIGN PROFESSIONAL WHO PREPARED THE ES&PC PLAN IS TO INSPECT THE INSTALLATION OF THE INITIAL SEDIMENT STORAGE REQUIREMENTS AND PERIMETER CONTROL Bmps WITHIN 7 DAYS AFTER INSTALLATION.
- NON-EXEMPT ACTIVITIES SHALL NOT BE CONDUCTED WITHIN THE 25 OR 50-FOOT UNDISTURBED STREAM BUFFERS AS MEASURED FROM THE POINT OF WRESTED VEGETATION OR WITHIN 25-FOET OF THE COASTAL MARSHLAND BUFFER AS MEASURED FROM THE JURISDICTIONAL DETERMINATION LINE WITHOUT FIRST ACQUIRING THE NECESSARY VARIANCES AND PERMITS.
- UTILITIES MAY EXIST WHICH ARE NOT SHOWN ON THE PLANS. THE CONTRACTOR SHALL BE RESPONSIBLE FOR CONTACTING ALL UTILITY COMPANIES HAVING UTILITIES WITHIN OR ADJACENT TO THE WORK AREA. THE CONTRACTOR SHALL HAVE THE UTILITIES FIELD LOCATED AND COORDINATE WITH UTILITY COMPANIES TO HAVE THEM RELOCATED WHEN NECESSARY OR ADAPTED FOR TIE-INS.
- THE ESCAPE OF SEDIMENT FROM THE SITE SHALL BE PREVENTED BY THE INSTALLATION OF EROSION AND SEDIMENT CONTROL MEASURES AND PRACTICES PRIOR TO, OR CONCURRENT WITH, LAND-DISTURBING ACTIVITIES.

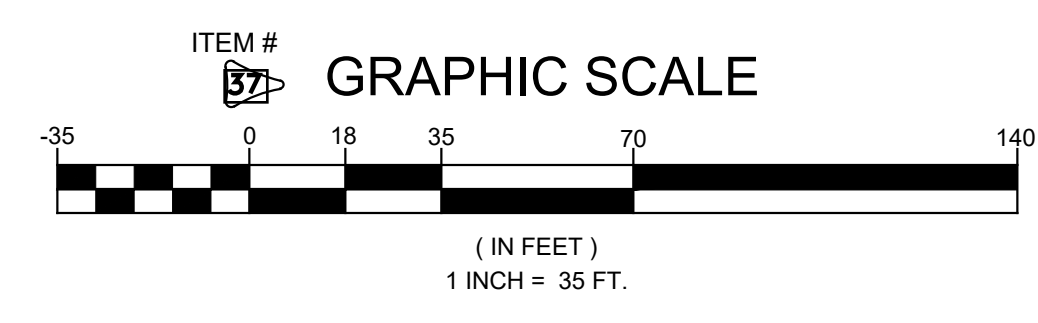

PRIMARY PERMITTEE
ATLANTA POLICE FOUNDATION
191 PEACHTREE STREET NE
SUITE 191
ATLANTA, GA 30303
404-586-0180
AWILLIAMS@ATLANTAPOLICEFOUNDATION.ORG

ENGINEER
JEREMIAH PHILLIPS
EBERLY & ASSOCIATES, INC.
2951 FLOWERS ROAD SOUTH
SUITE 119
ATLANTA, GEORGIA 30341
(770) 452-7849
JPHILLIPS@EBERLY.NET


24 HOUR CONTACT
ALAN WILLIAMS
(770) 354-3392
AWILLIAMS@ATLANTAPOLICEFOUNDATION.ORG




EC-213 SHEET 13 ES&PC PHASE I PLAN

JEREMIAH PHILLIPS
LEVEL II CERTIFIED DESIGN PROFESSIONAL
CERTIFICATION NUMBER 0000072147
ISSUED: 08-29-2021
EXPIRES: 08-29-2023

CALL 811
FREE THROUGHOUT THE U.S.A.
THREE WORKING DAYS BEFORE YOU DIG.

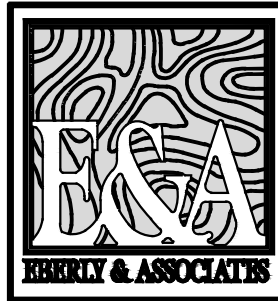


Atlanta Police Foundation
Public Safety Training Center
LAND LOT 81, 82, 110, & 111
15TH DISTRICT
DEKALB COUNTY, GEORGIA
561 KEY ROAD SE

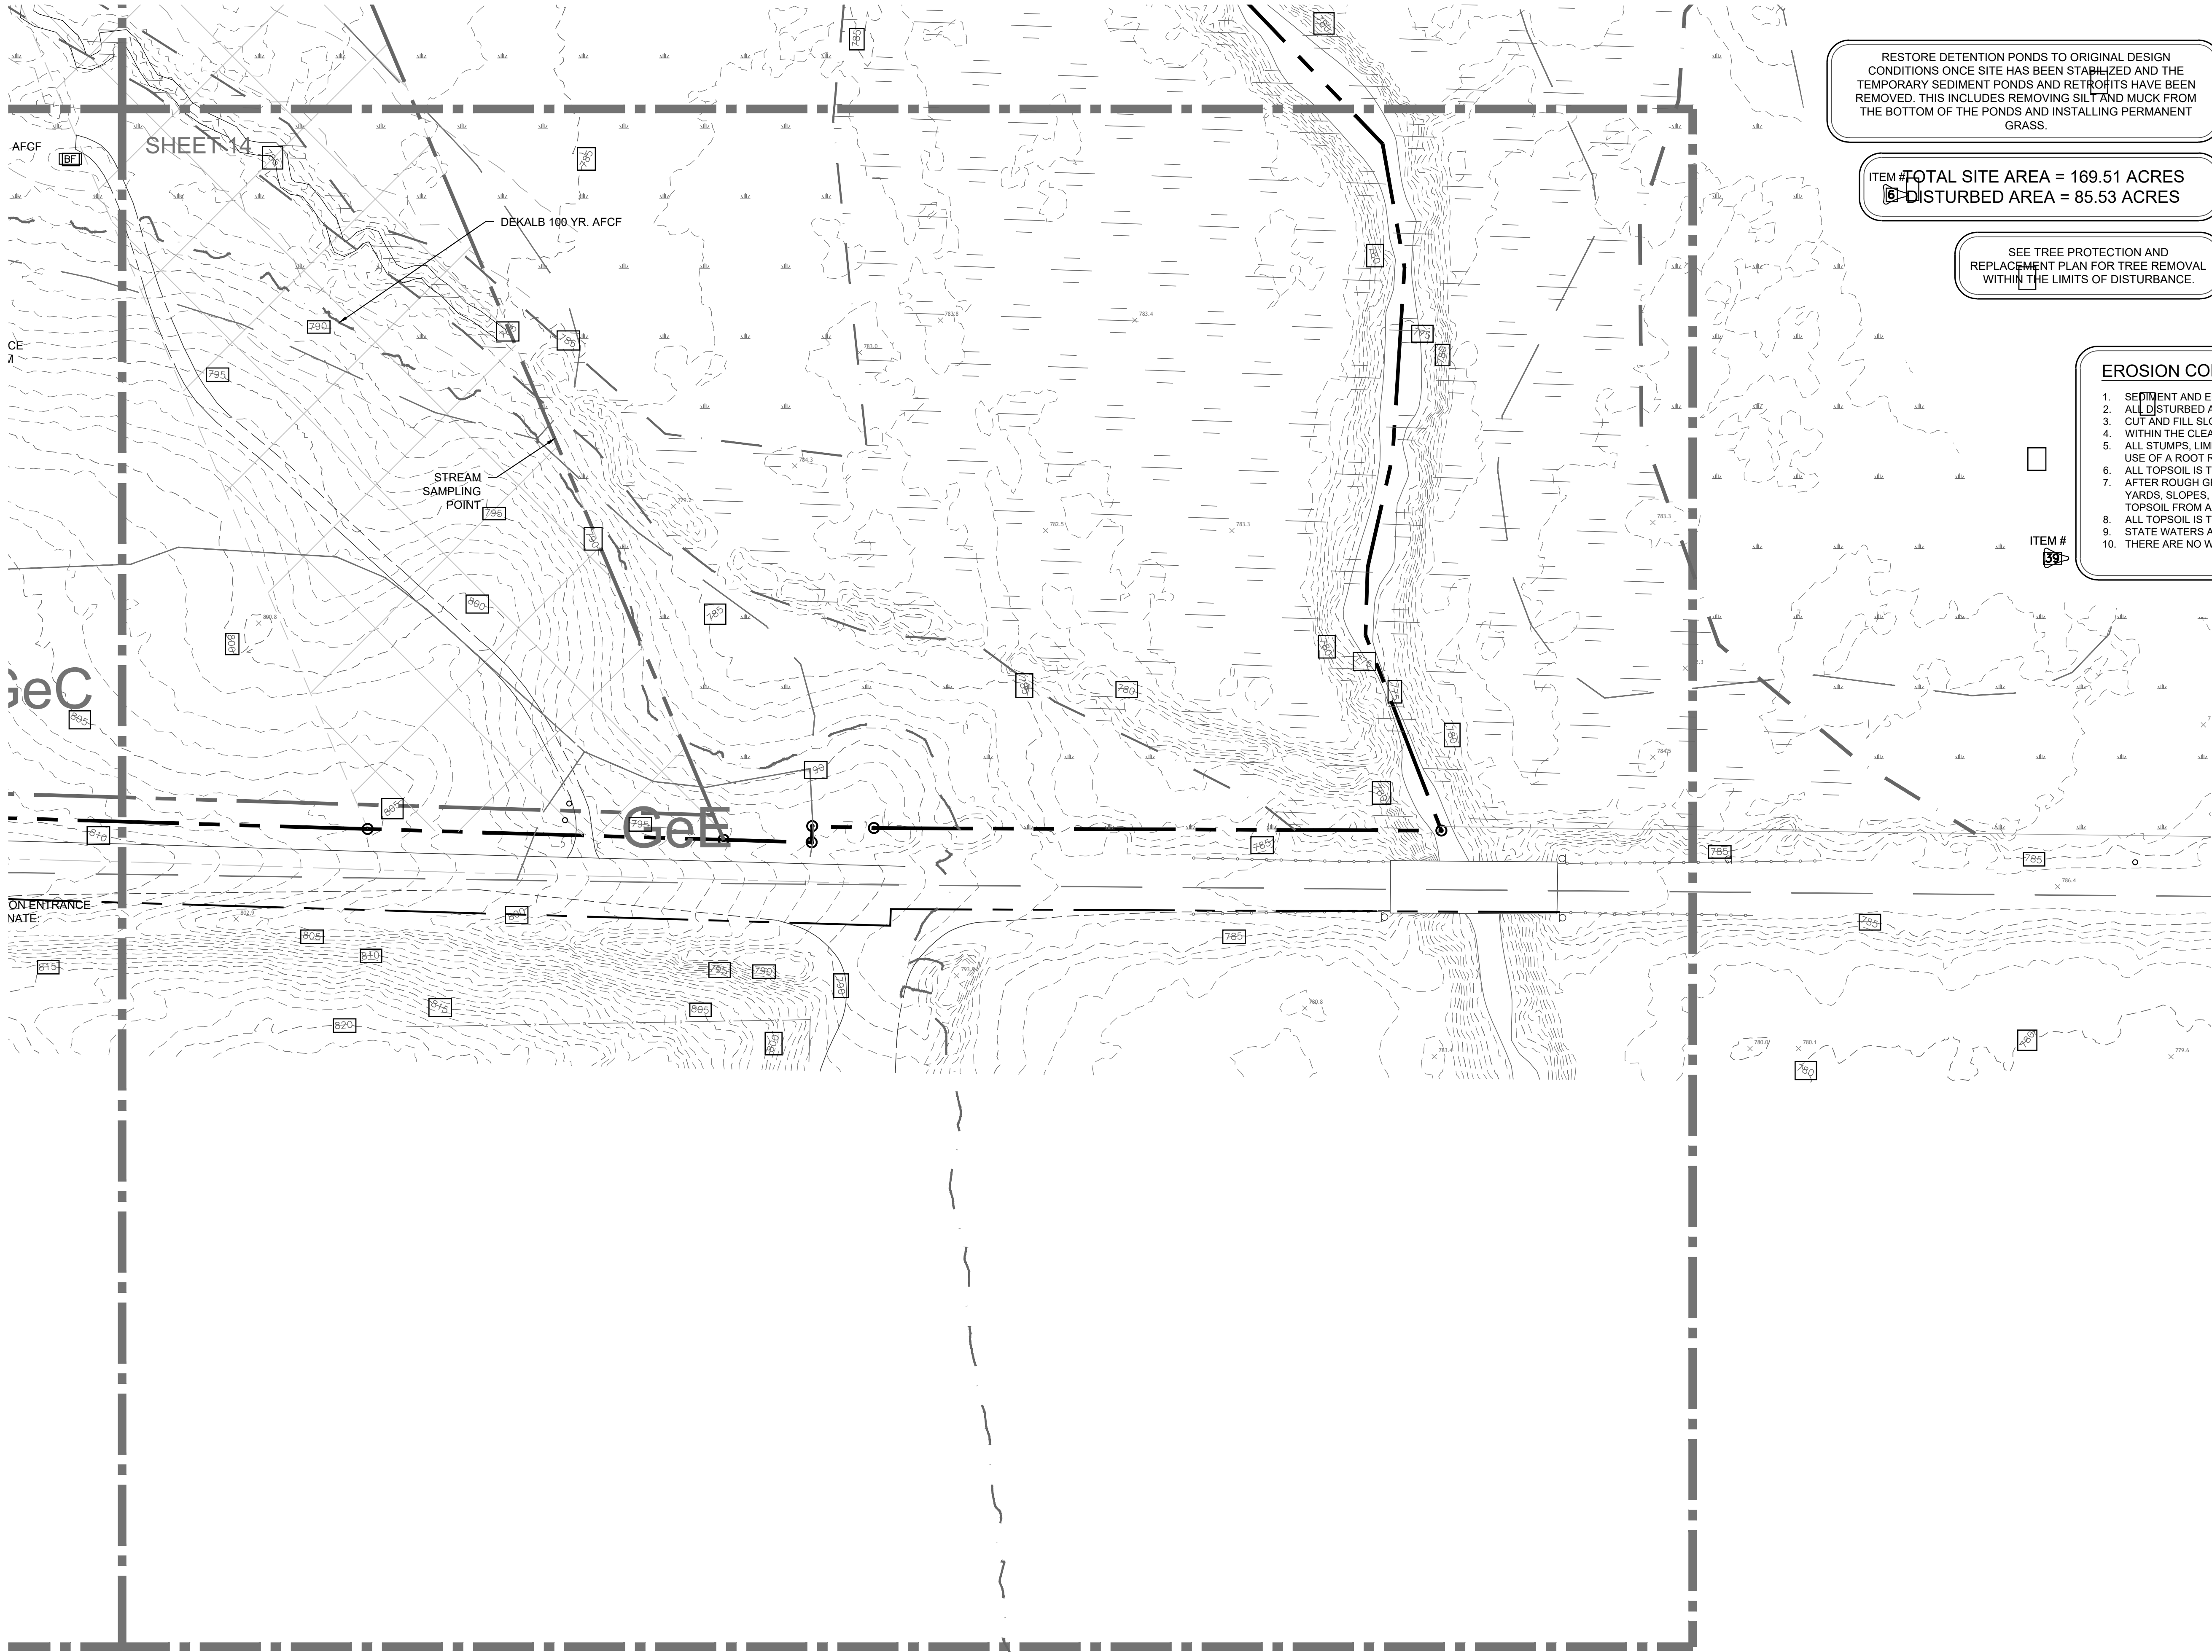

RESTORE DETENTION PONDS TO ORIGINAL DESIGN CONDITIONS ONCE SITE HAS BEEN STABILIZED AND THE TEMPORARY SEDIMENT PONDS AND RETROFITS HAVE BEEN REMOVED. THIS INCLUDES REMOVING SILT AND MUCK FROM THE BOTTOM OF THE PONDS AND INSTALLING PERMANENT GRASS.

ITEM # 6 TOTAL SITE AREA = 169.51 ACRES
DISTURBED AREA = 85.53 ACRES

SEE TREE PROTECTION AND REPLACEMENT PLAN FOR TREE REMOVAL WITHIN THE LIMITS OF DISTURBANCE.

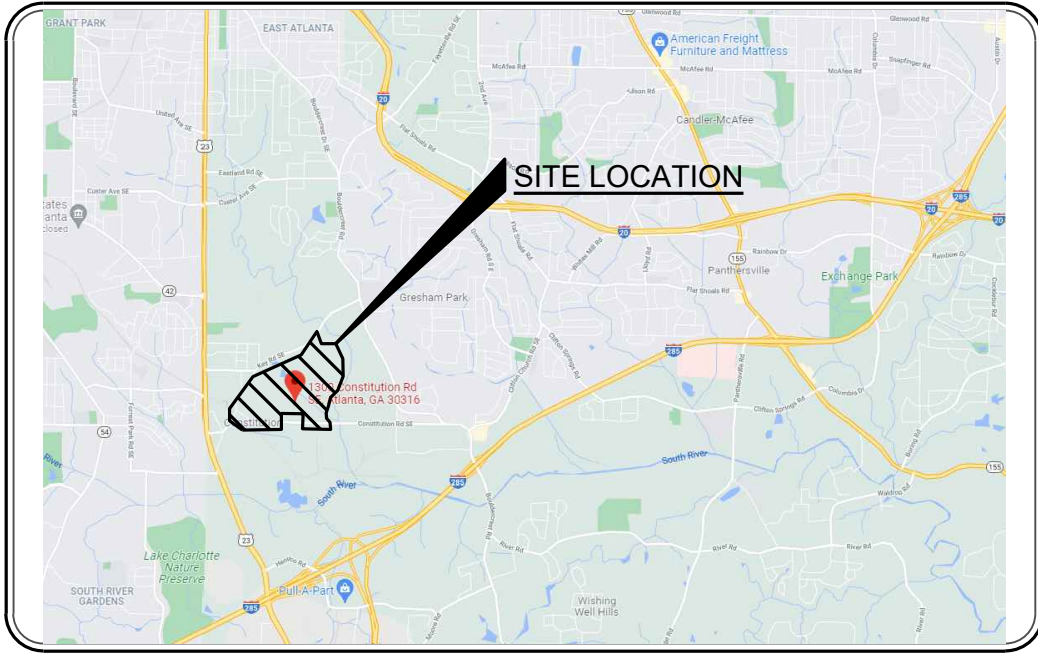

ITEM # 7 LOCATION MAP
N.T.S.

EROSION CONTROL NOTES

1. SEDIMENT AND EROSION CONTROL MEASURES AND PRACTICES TO BE INSPECTED DAILY.
2. ALL DISTURBED AREAS TO BE GRASSED AS SOON AS CONSTRUCTION PHASES PERMIT.
3. CUT AND FILL SLOPES SHALL NOT EXCEED 2H:1V.
4. WITHIN THE CLEARING LIMITS, THE SITE IS TO BE TIMBERED.
5. ALL STUMPS, LIMBS, AND TOPS ARE TO BE DISPOSED OF OFF-SITE AND THE SOIL IS TO BE CLEANED BY USE OF A ROOT RAKE OR SIMILAR IMPLEMENT.
6. ALL TOPSOIL IS TO BE MOVED TO A STOCKPILE LOCATION.
7. AFTER ROUGH GRADING IS COMPLETE, THE TOPSOIL IS TO BE RE-SPREAD IN THE FRONT AND REAR YARDS, SLOPES, AND OTHER NON-LOAD BEARING LOCATIONS. CARE MUST BE TAKEN TO REMOVE THE TOPSOIL FROM AREAS WHERE DRIVEWAYS AND PATIOS OCCUR.
8. ALL TOPSOIL IS TO BE COMPACTED AND WALKED-IN PRIOR TO APPLICATION OF SEED OR SOD.
9. STATE WATERS ARE LOCATED ON THE SITE.
10. THERE ARE NO WETLANDS LOCATED ON THE SITE PER WETLANDS INVENTORY MAPS.

EROSION CONTROL MEASURES WILL BE MAINTAINED AT ALL TIMES. IF FULL IMPLEMENTATION OF THE APPROVED PLAN DOES NOT PROVIDE FOR EFFECTIVE EROSION CONTROL, ADDITIONAL EROSION & SEDIMENT CONTROL MEASURES SHALL BE IMPLEMENTED TO CONTROL OR TREAT THE SEDIMENT SOURCE. PRACTICES WILL BE CHECKED DAILY

ANY DISTURBED AREA LEFT EXPOSED FOR A PERIOD GREATER THAN 14 DAYS SHALL BE STABILIZED WITH MULCH OR TEMPORARY SEEDING


THE DESIGN PROFESSIONAL WHO PREPARED THE ES&PC PLAN IS TO INSPECT THE INSTALLATION OF THE INITIAL SEDIMENT STORAGE REQUIREMENTS AND PERIMETER CONTROL BMPs WITHIN 7 DAYS AFTER INSTALLATION.

NON-EXEMPT ACTIVITIES SHALL NOT BE CONDUCTED WITHIN THE 25 OR 50-FOOT UNDISTURBED STREAM BUFFERS AS MEASURED FROM THE POINT OF WRESTED VEGETATION OR WITHIN 25-FEET OF THE COASTAL MARSHLAND BUFFER AS MEASURED FROM THE JURISDICTIONAL DETERMINATION LINE WITHOUT FIRST ACQUIRING THE NECESSARY VARIANCES AND PERMITS.

UTILITIES MAY EXIST WHICH ARE NOT SHOWN ON THE PLANS. THE CONTRACTOR SHALL BE RESPONSIBLE FOR CONTACTING ALL UTILITY COMPANIES HAVING UTILITIES WITHIN OR ADJACENT TO THE WORK AREA. THE CONTRACTOR SHALL HAVE THE UTILITIES FIELD LOCATED AND COORDINATE WITH UTILITY COMPANIES TO HAVE THEM RELOCATED WHEN NECESSARY OR ADAPTED FOR TIE-INS.

THE ESCAPE OF SEDIMENT FROM THE SITE SHALL BE PREVENTED BY THE INSTALLATION OF EROSION AND SEDIMENT CONTROL MEASURES AND PRACTICES PRIOR TO, OR CONCURRENT WITH, LAND -DISTURBING ACTIVITIES.

ITEM # 8 GRAPHIC SCALE

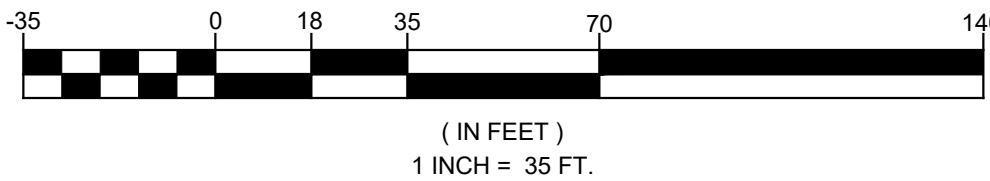

PRIMARY PERMITTEE
ATLANTA POLICE FOUNDATION
191 PEACHTREE STREET NE
SUITE 191
ATLANTA, GA 30303
404-586-0180
AWILLIAMS@ATLANTAPOLICEFOUNDATION.ORG

ENGINEER
JEREMIAH PHILLIPS
EBERLY & ASSOCIATES, INC.
2951 FLOWERS ROAD SOUTH
SUITE 119
ATLANTA, GEORGIA 30341
(770) 452-7849
JPHILLIPS@EBERLY.NET


24 HOUR CONTACT
ALAN WILLIAMS
(770) 354-3392
AWILLIAMS@ATLANTAPOLICEFOUNDATION.ORG



JEREMIAH PHILLIPS
LEVEL II CERTIFIED DESIGN PROFESSIONAL

CERTIFICATION NUMBER 0000072147
ISSUED: 08-29-2021
EXPIRES: 08-29-2023

CALL 811
FREE THROUGHOUT
THE U.S.A.
THREE WORKING DAYS
BEFORE YOU DIG.

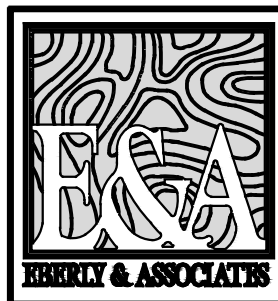

EC-214 SHEET 14 ES&PC PHASE I PLAN